


GRAYSTONE BUILDERS
FAIRWAY VIEW VILLAGE
WELLS MAINE

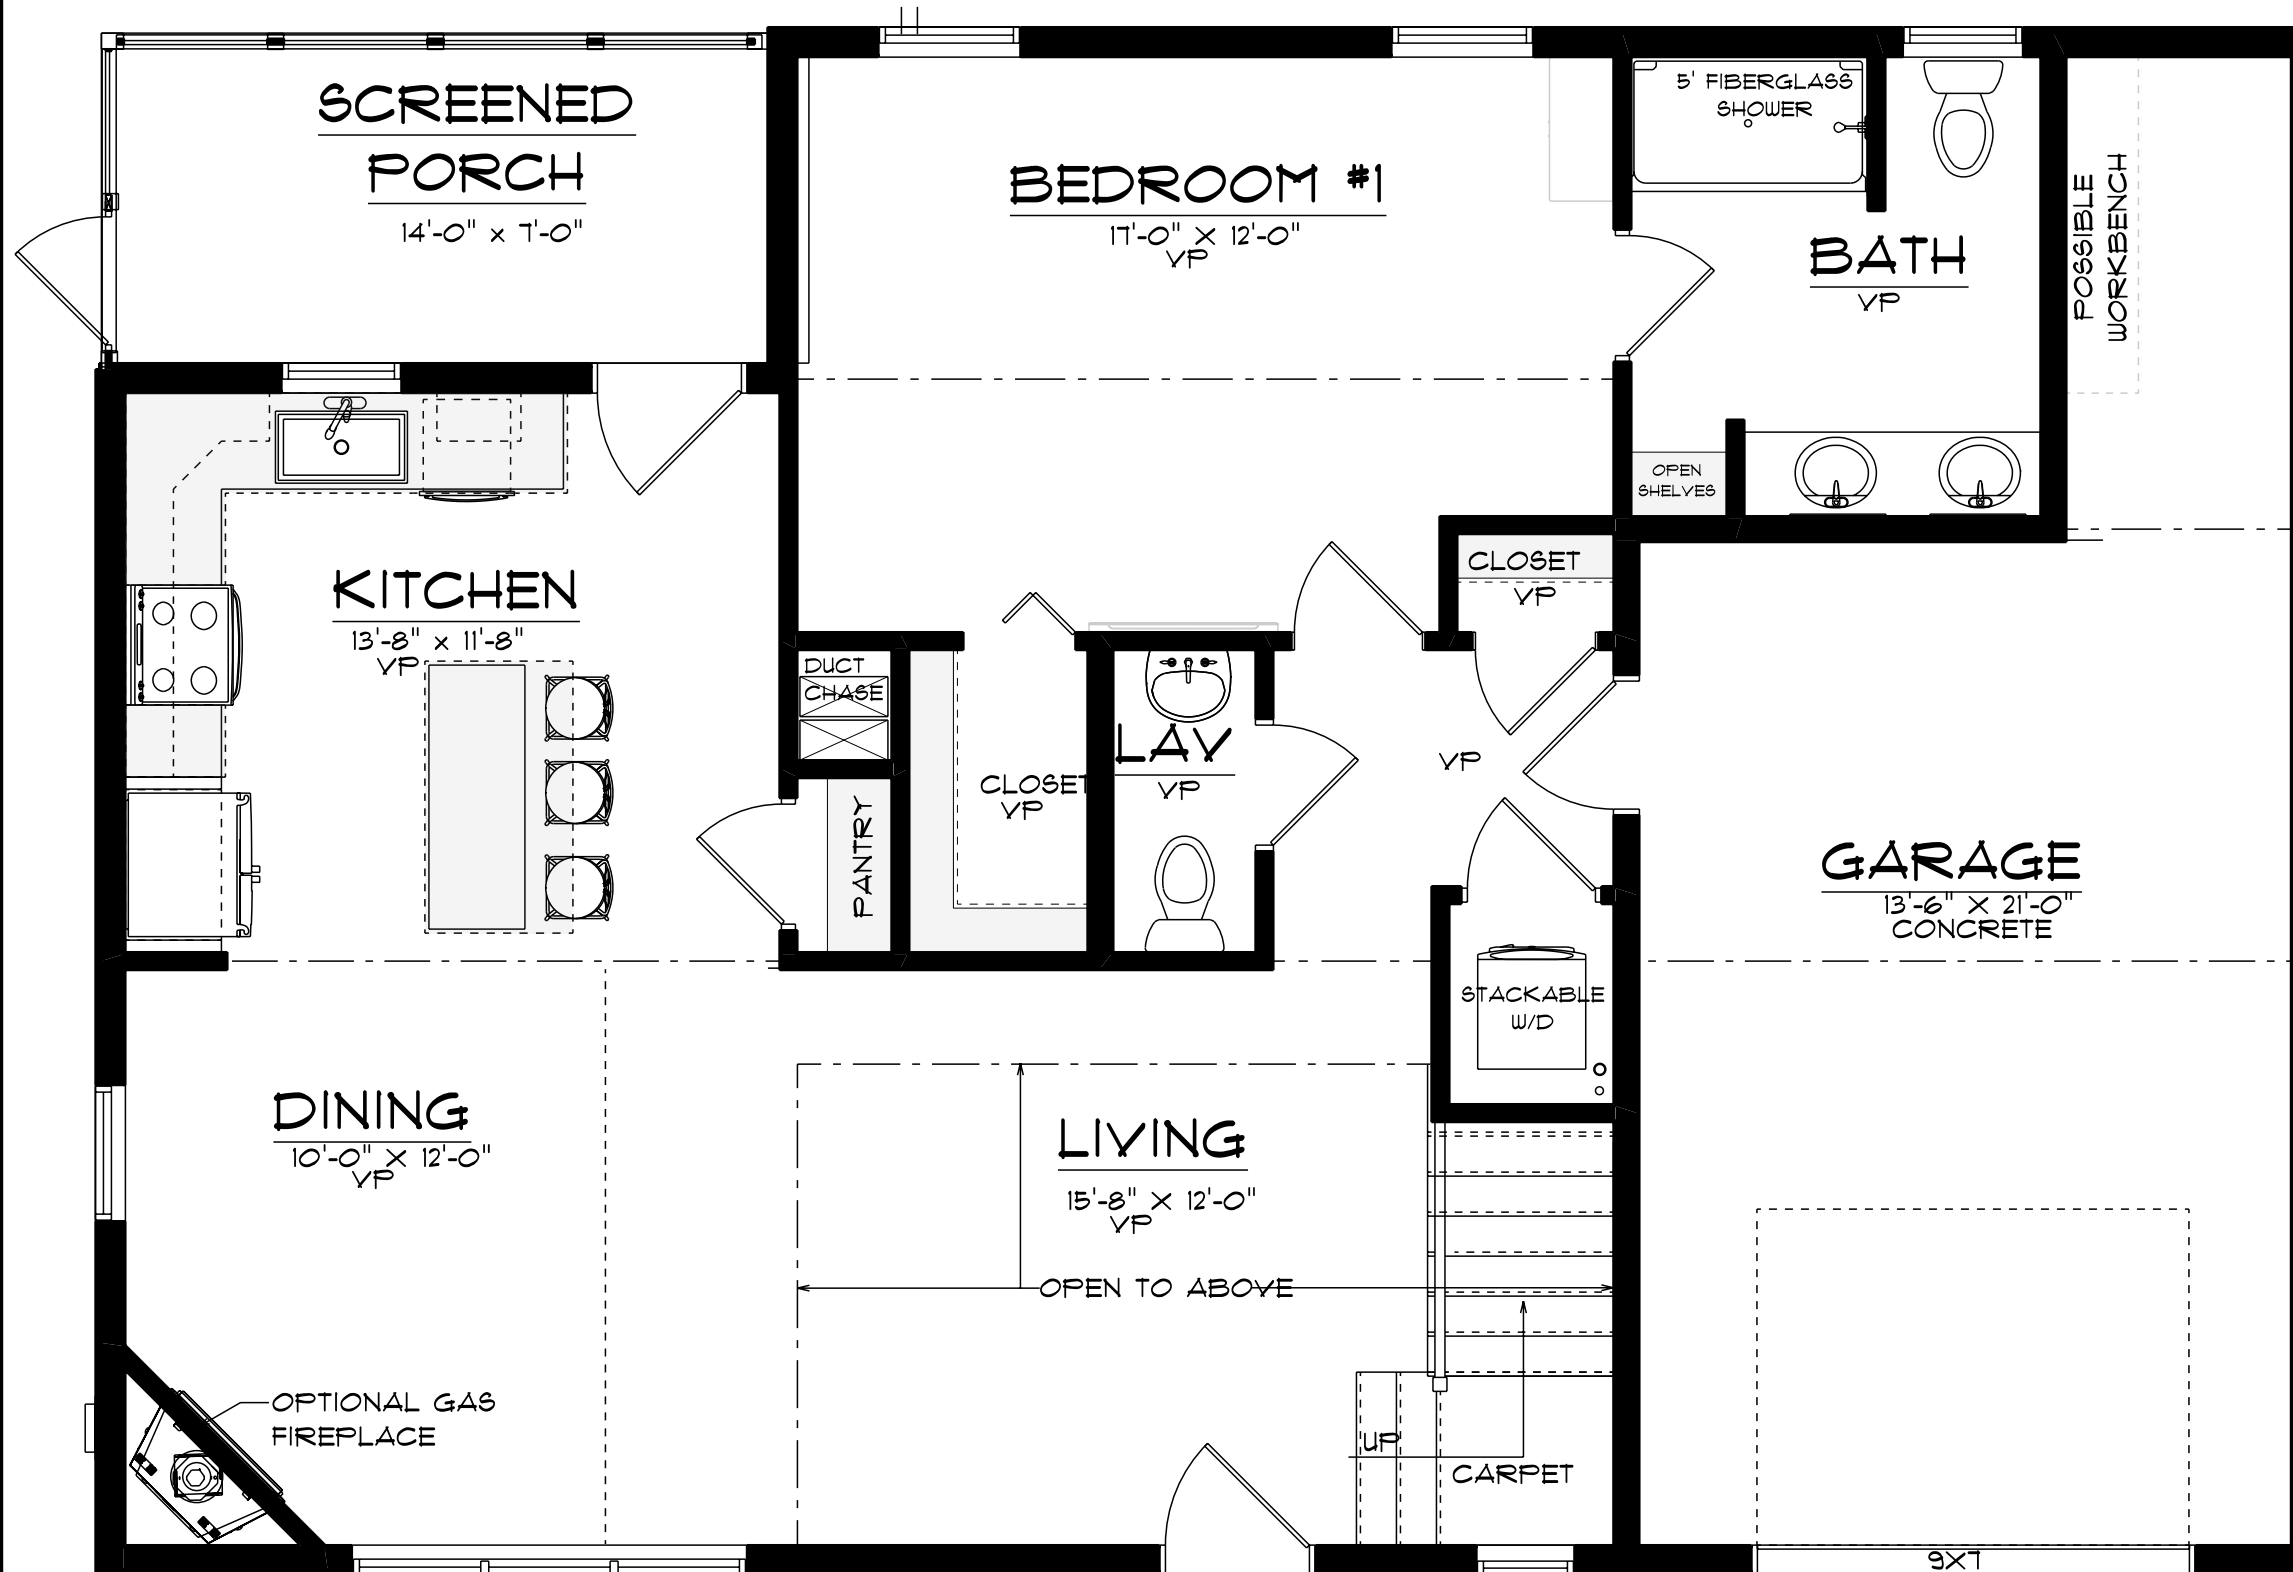


1st FLOOR	1022 S.F.
2ND FLOOR	473 S.F.
TOTAL	1495 S.F.
FAMILY	274 S.F.
TOTAL	1769 S.F.
GARAGE 357 S.F.	

PLAN A MAIN FLOOR PLAN-SCREENED PORCH BRO

SCALE: 1/4" = 1'-0"

GRAYSTONE BUILDERS
FAIRWAY VIEW VILLAGE
WELLS MAINE

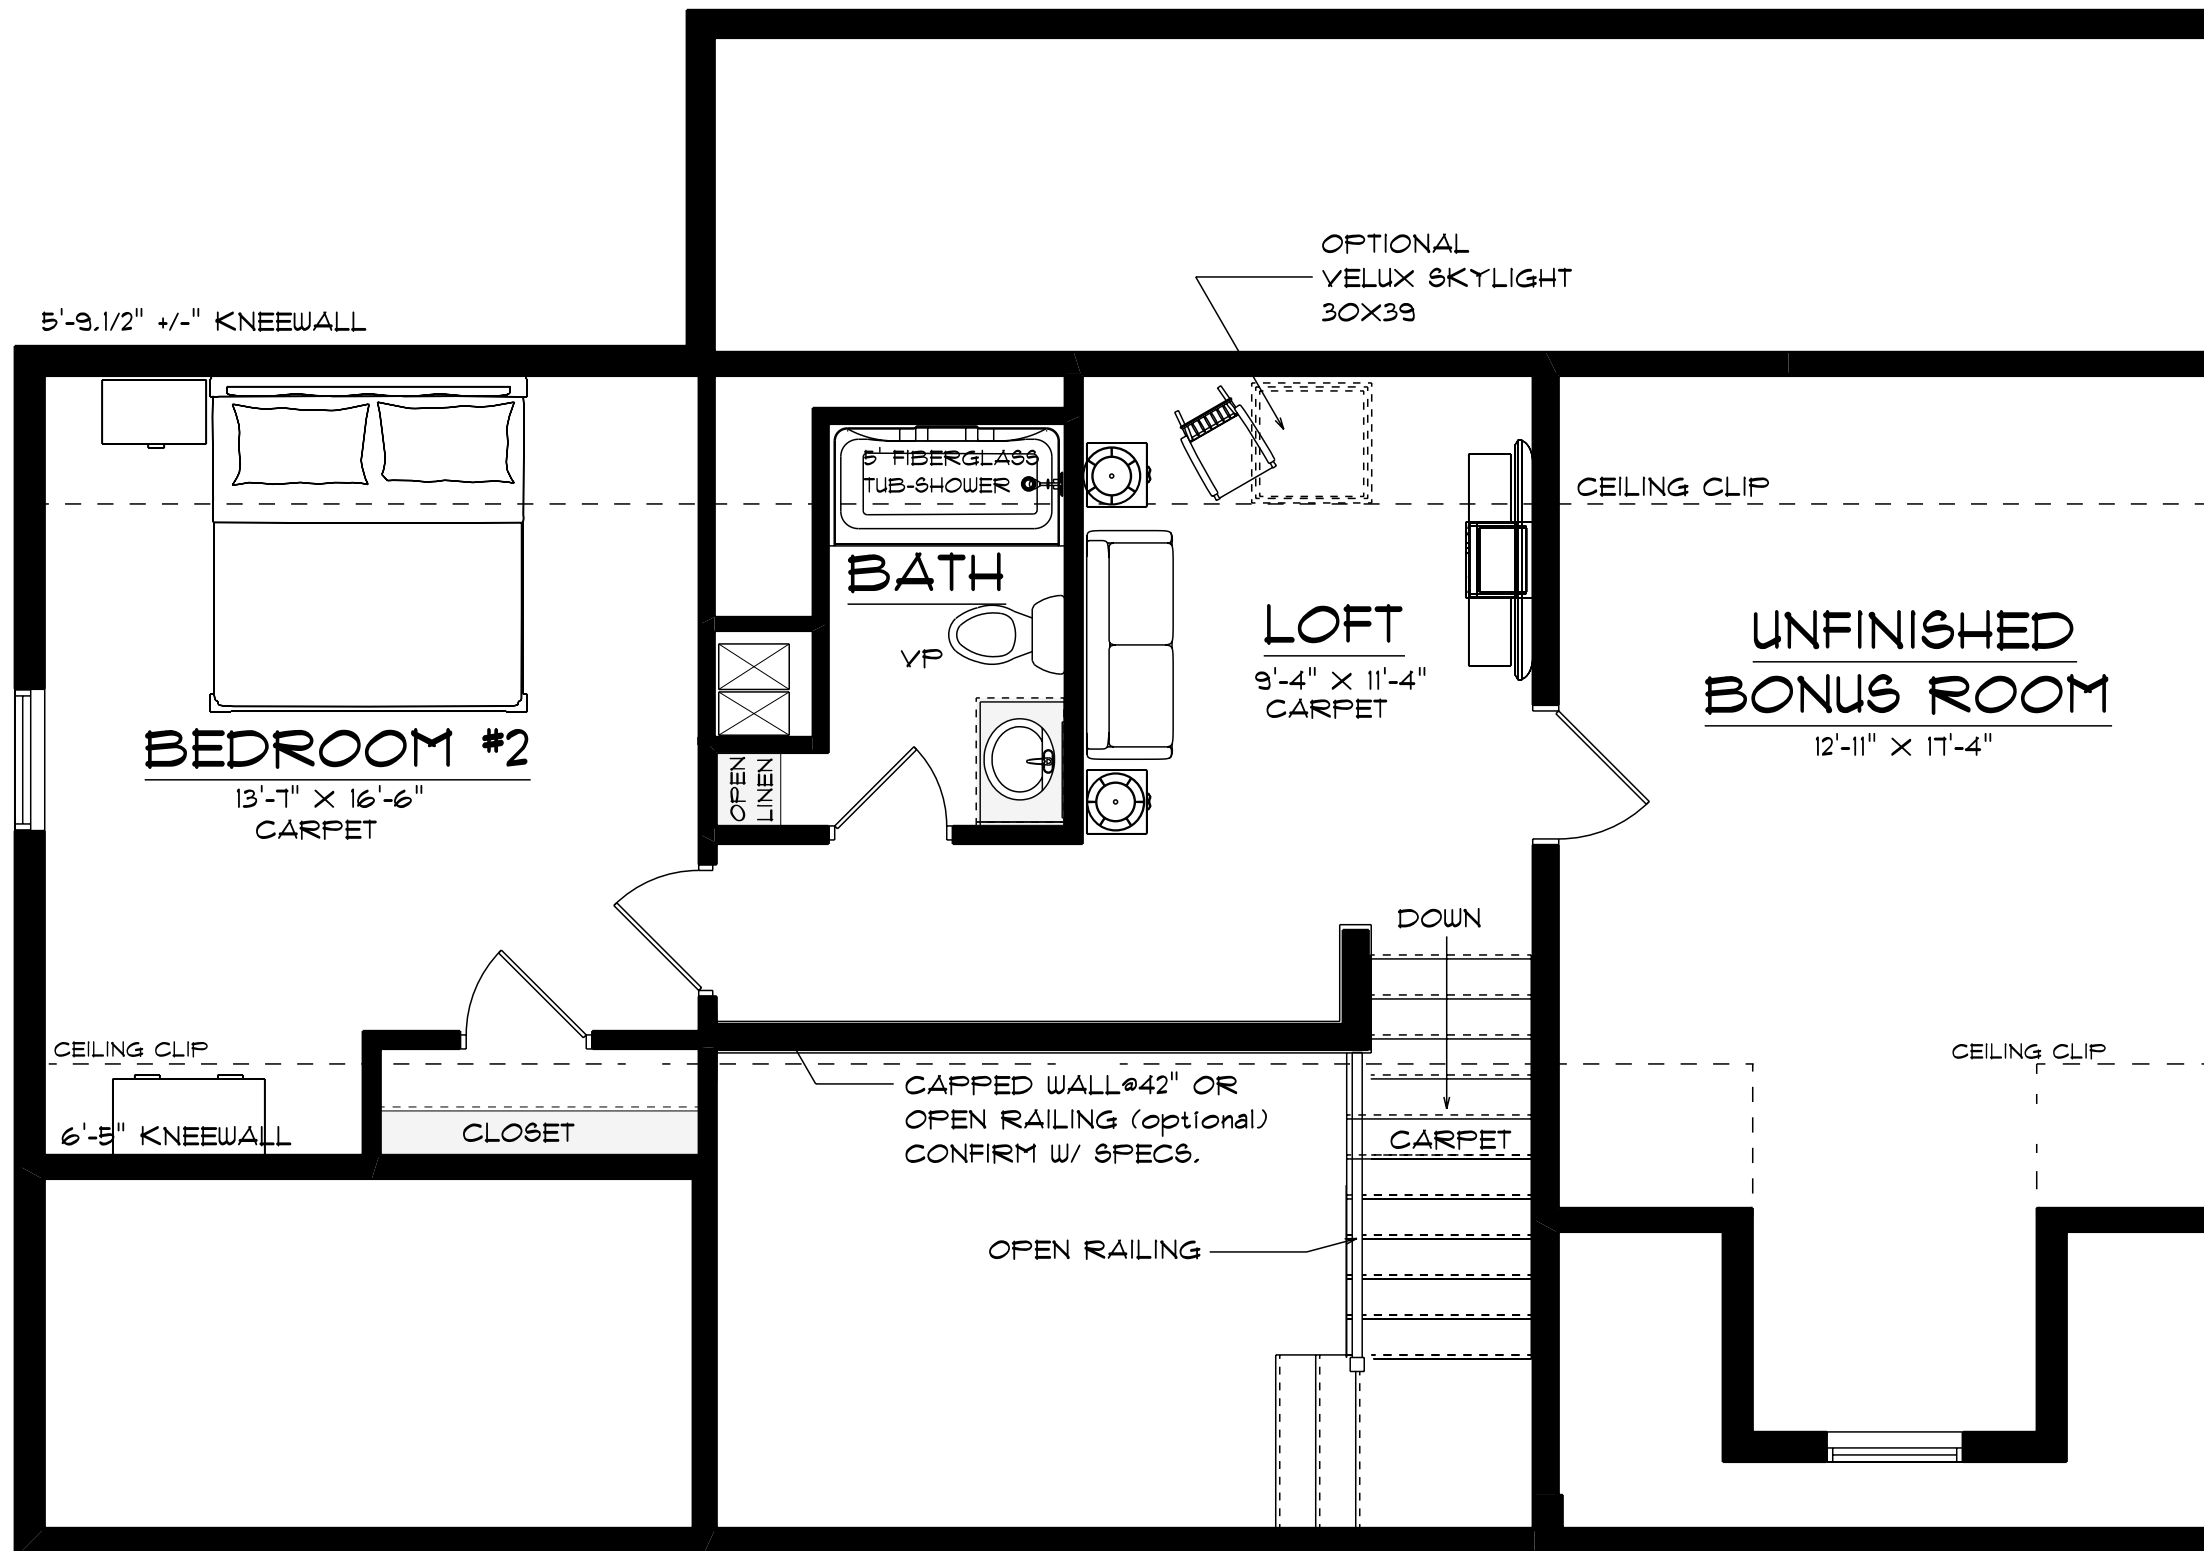

1st FLOOR	1022 S.F.
2ND FLOOR	473 S.F.
TOTAL	1495 S.F.
BONUS	274 S.F.
TOTAL	1769 S.F.

PLAN "A" 2ND FLOOR PLAN
 SCALE: 1/4" = 1'-0"