



**GRAYSTONE BUILDERS
FAIRWAY VIEW VILLAGE
WELLS MAINE**

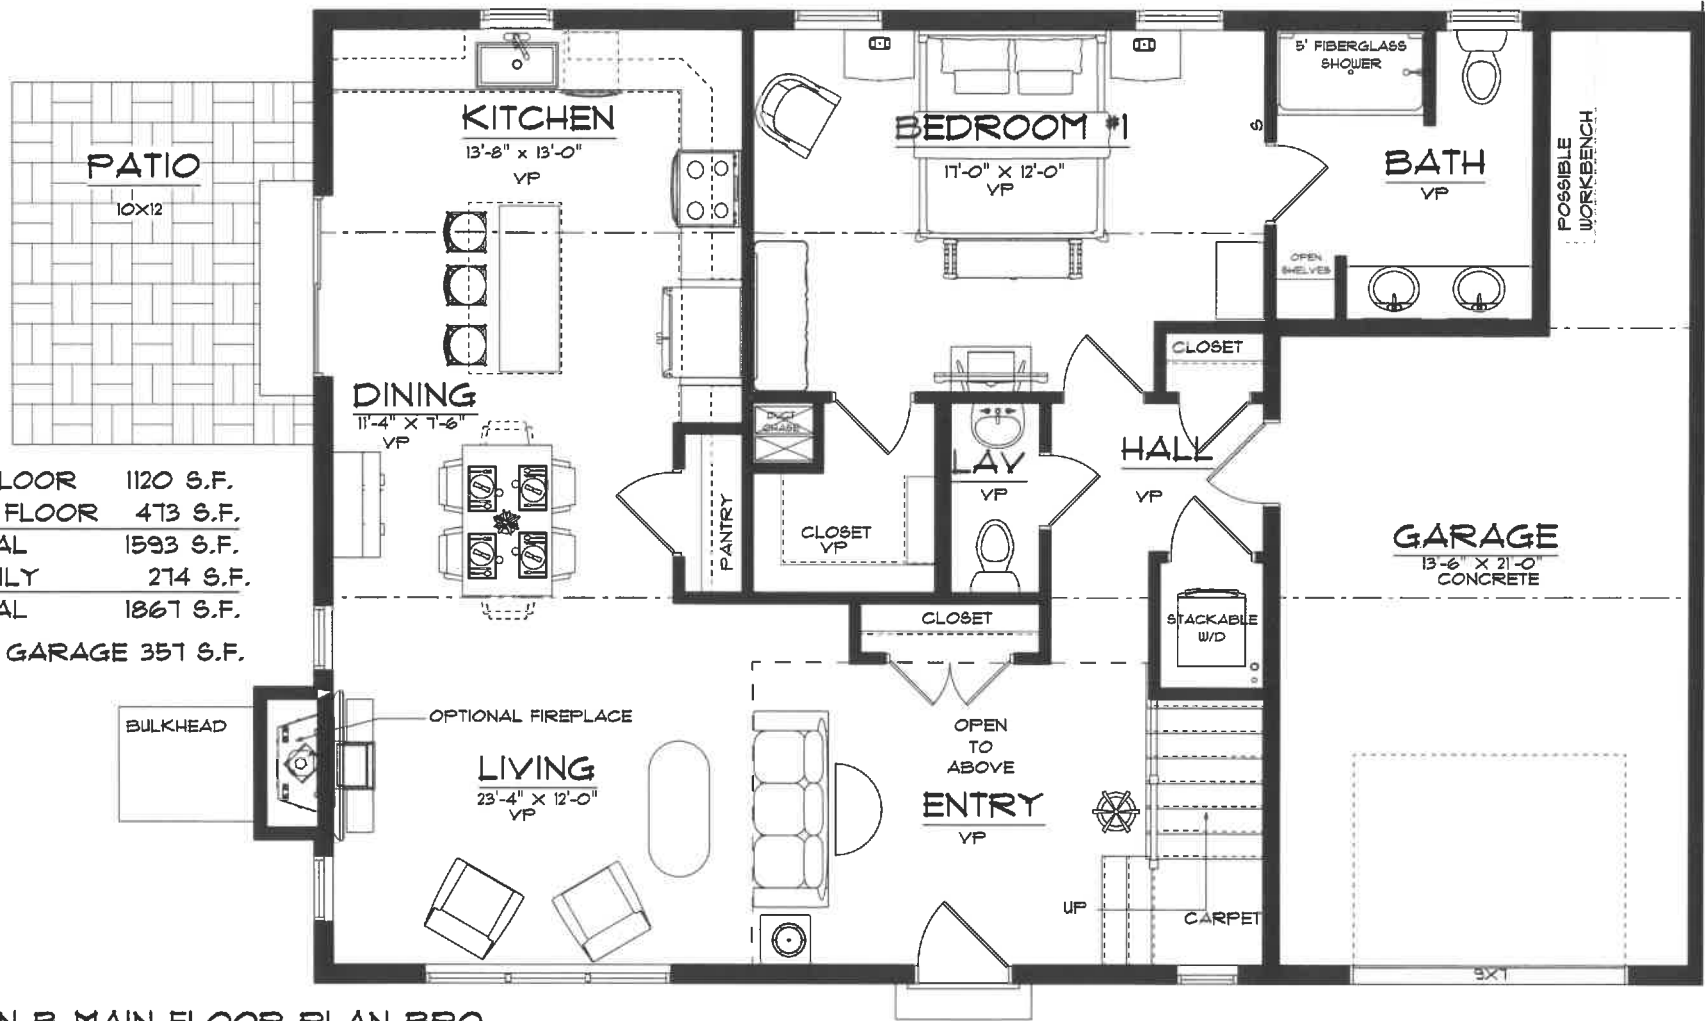

1st FLOOR	1120 S.F.
2ND FLOOR	473 S.F.
TOTAL	1593 S.F.
FAMILY	274 S.F.
TOTAL	1867 S.F.
GARAGE 351 S.F.	

PLAN B MAIN FLOOR PLAN BRO
SCALE: 1/4" = 1'-0"

**GRAYSTONE BUILDERS
FAIRWAY VIEW VILLAGE
WELLS MAINE**

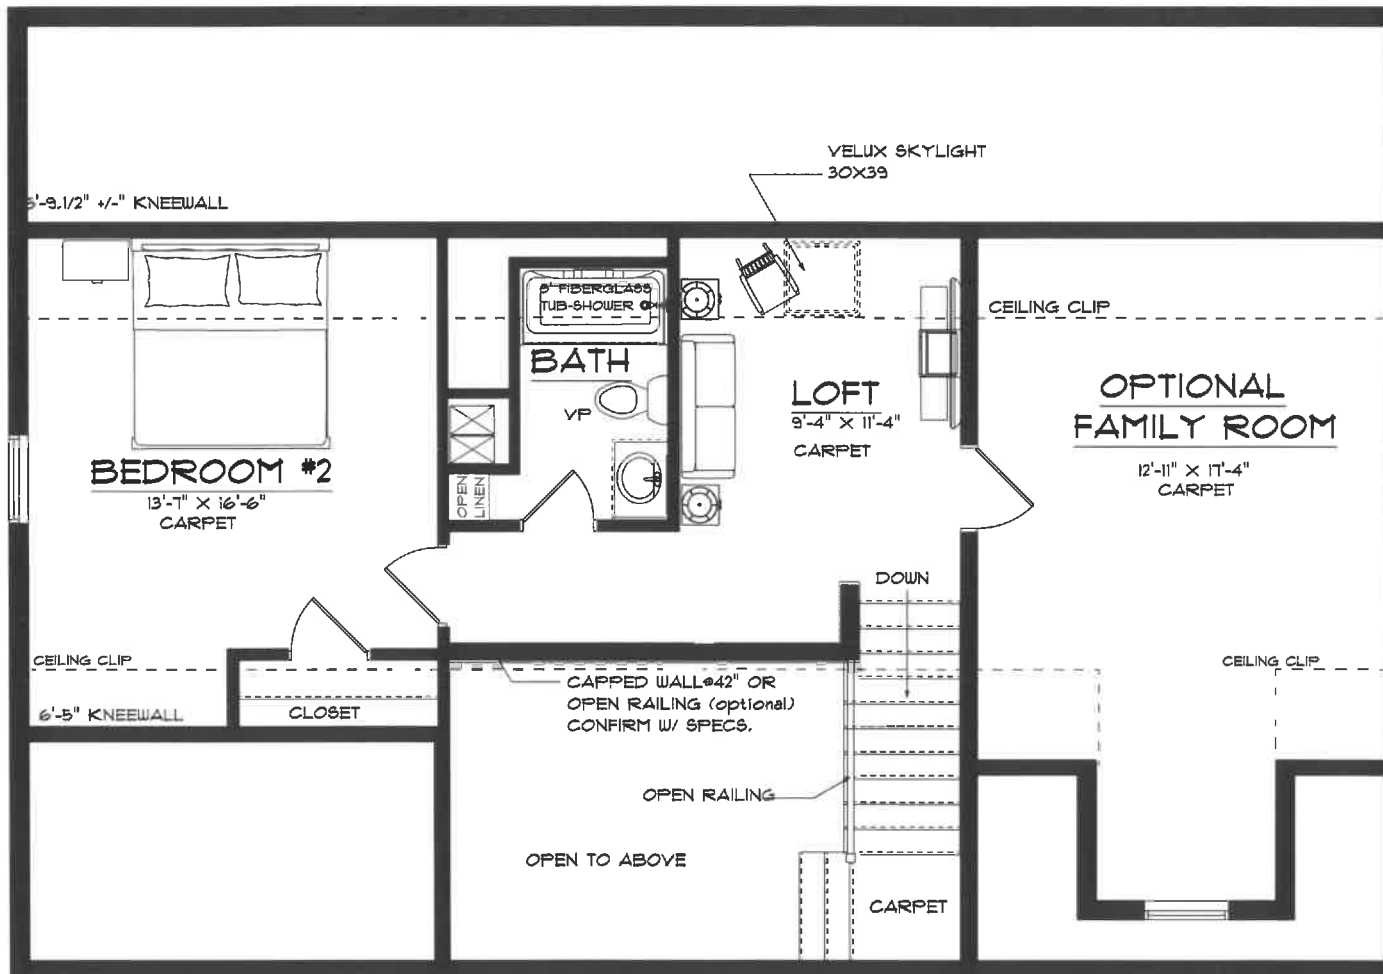

PLAN B 2ND FLOOR PLAN BRO

SCALE: 1/4" = 1'-0"

1st FLOOR	1120 S.F.
2ND FLOOR	473 S.F.
TOTAL	1593 S.F.
FAMILY	274 S.F.
TOTAL	1867 S.F.