




R-1 SECOND FLOOR PLAN

SCALE: 1/4" = 1'-0"

Carriage Landing Condominium
Graystone Builders, Inc.

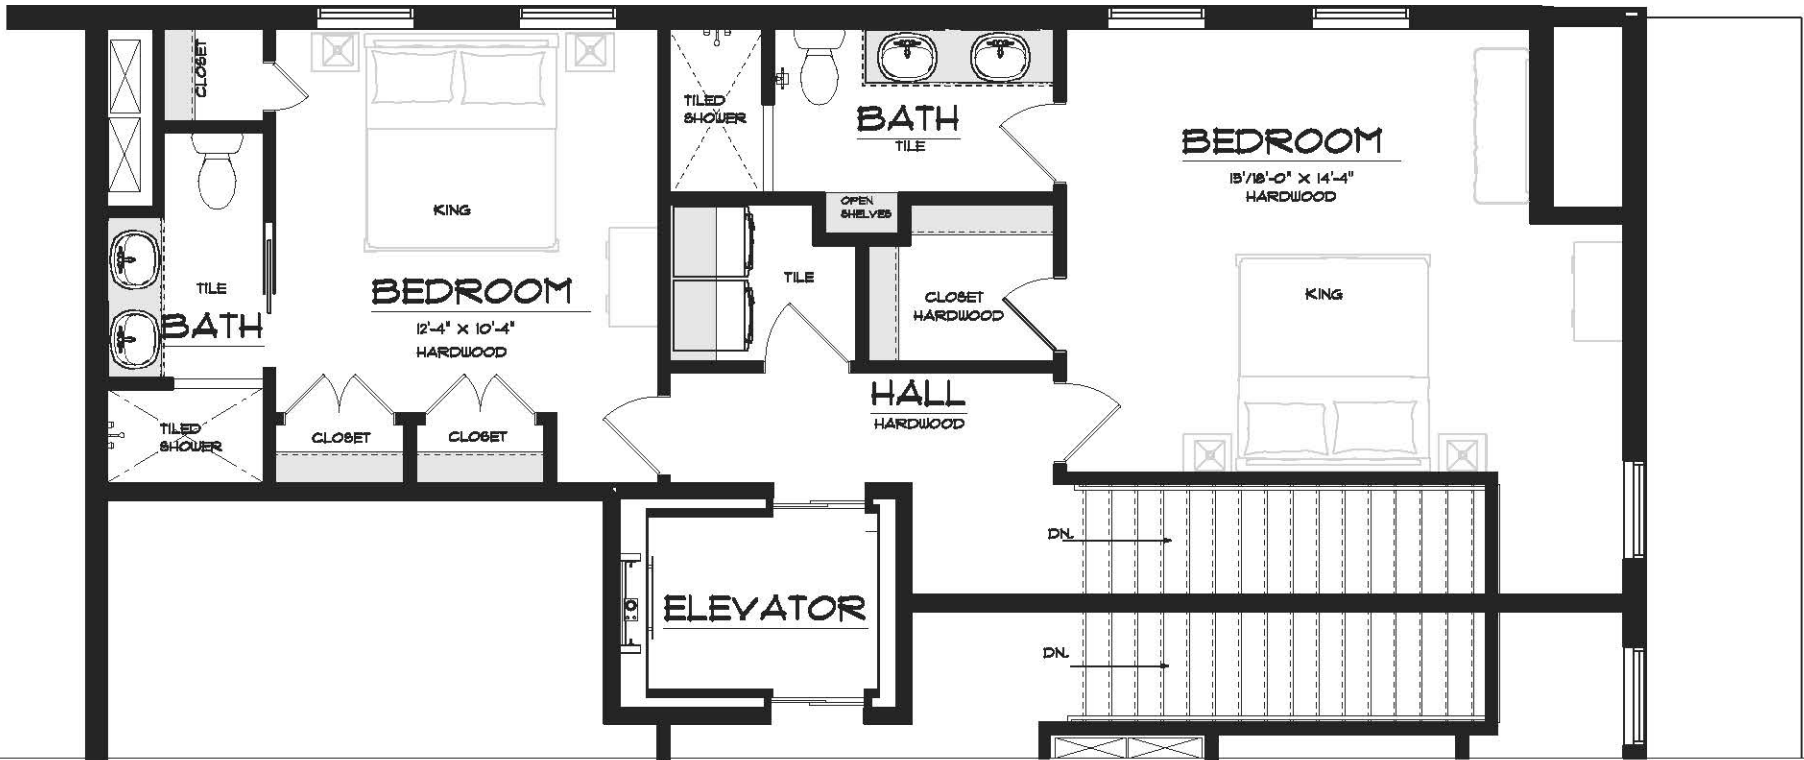

R-1 THIRD FLOOR LAN

SCALE: 1/4" = 1'-0"

Carriage Landing Condominium
 Graystone Builders, Inc.