


**R-2 SECOND FLOOR PLAN**

SCALE: 1/4" = 1'-0"

Carriage Landing Condominium  
 Graystone Builders, Inc.

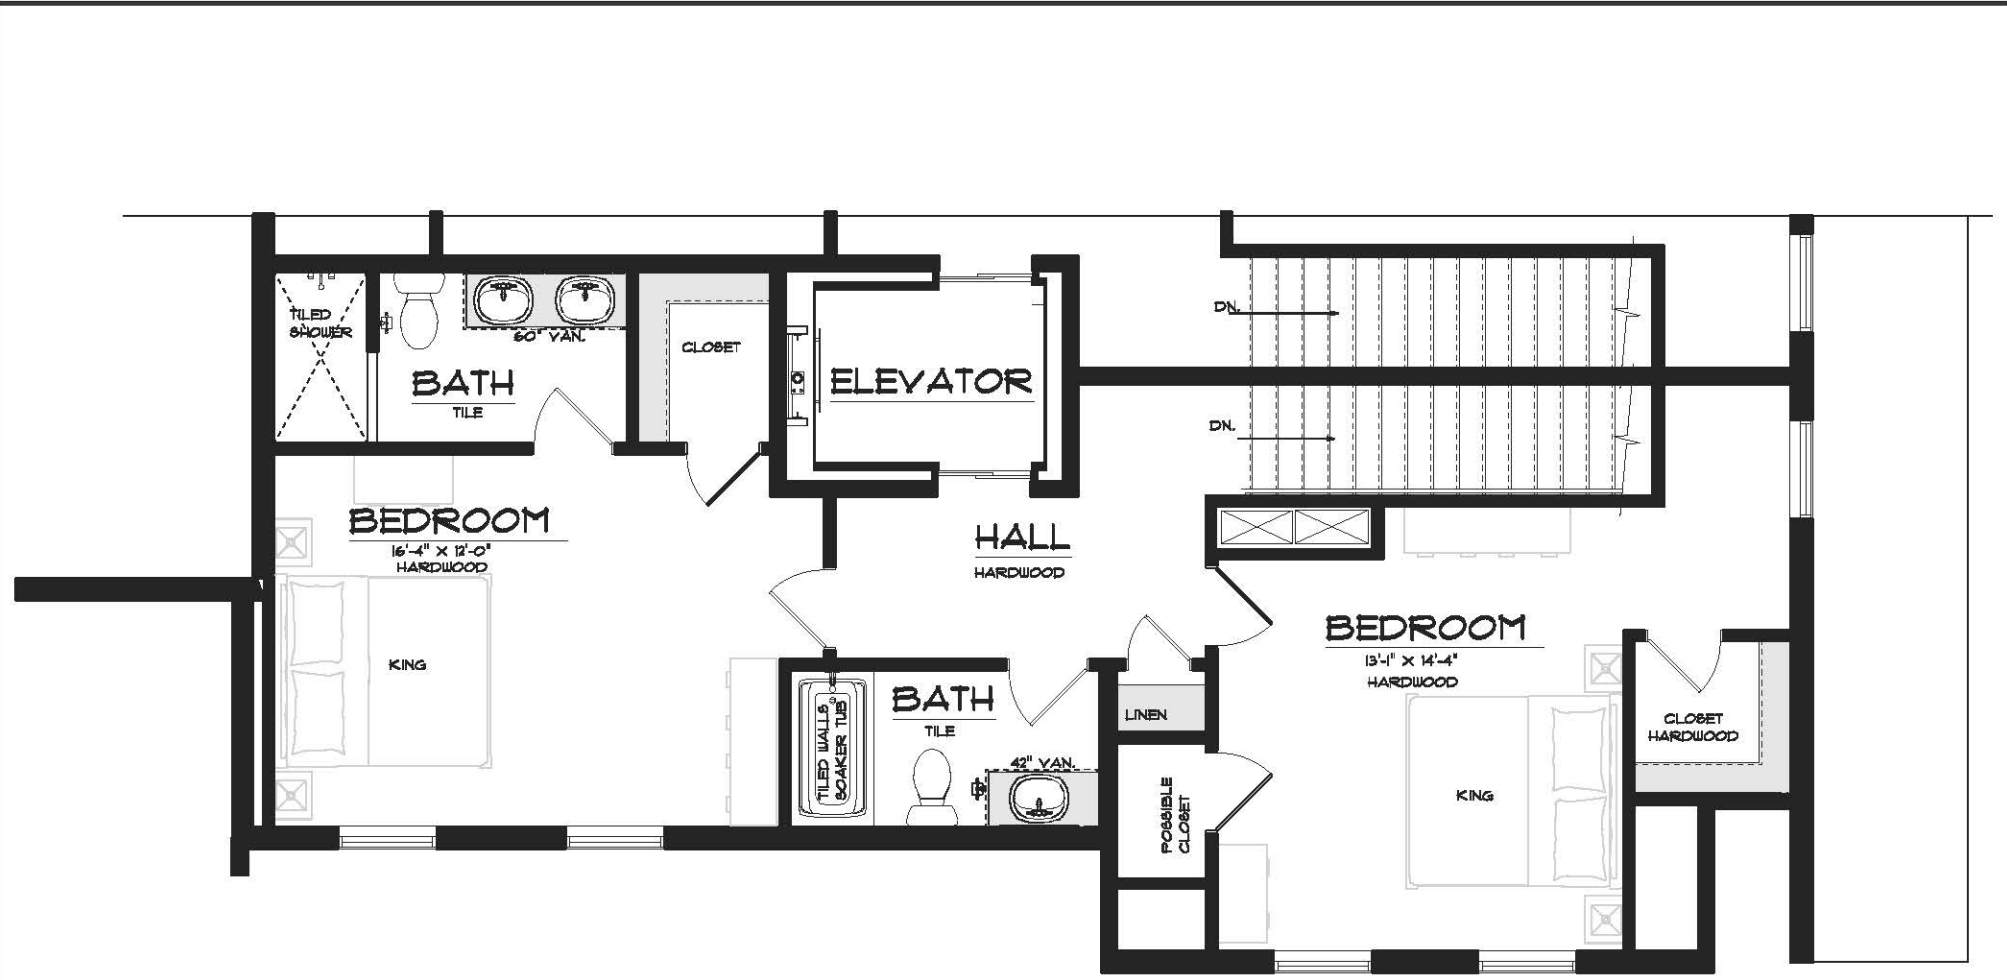

**R-2 THIRD FLOOR PLAN**

SCALE: 1/4" = 1'-0"

Carriage Landing Condominium  
 Graystone Builders, Inc.