
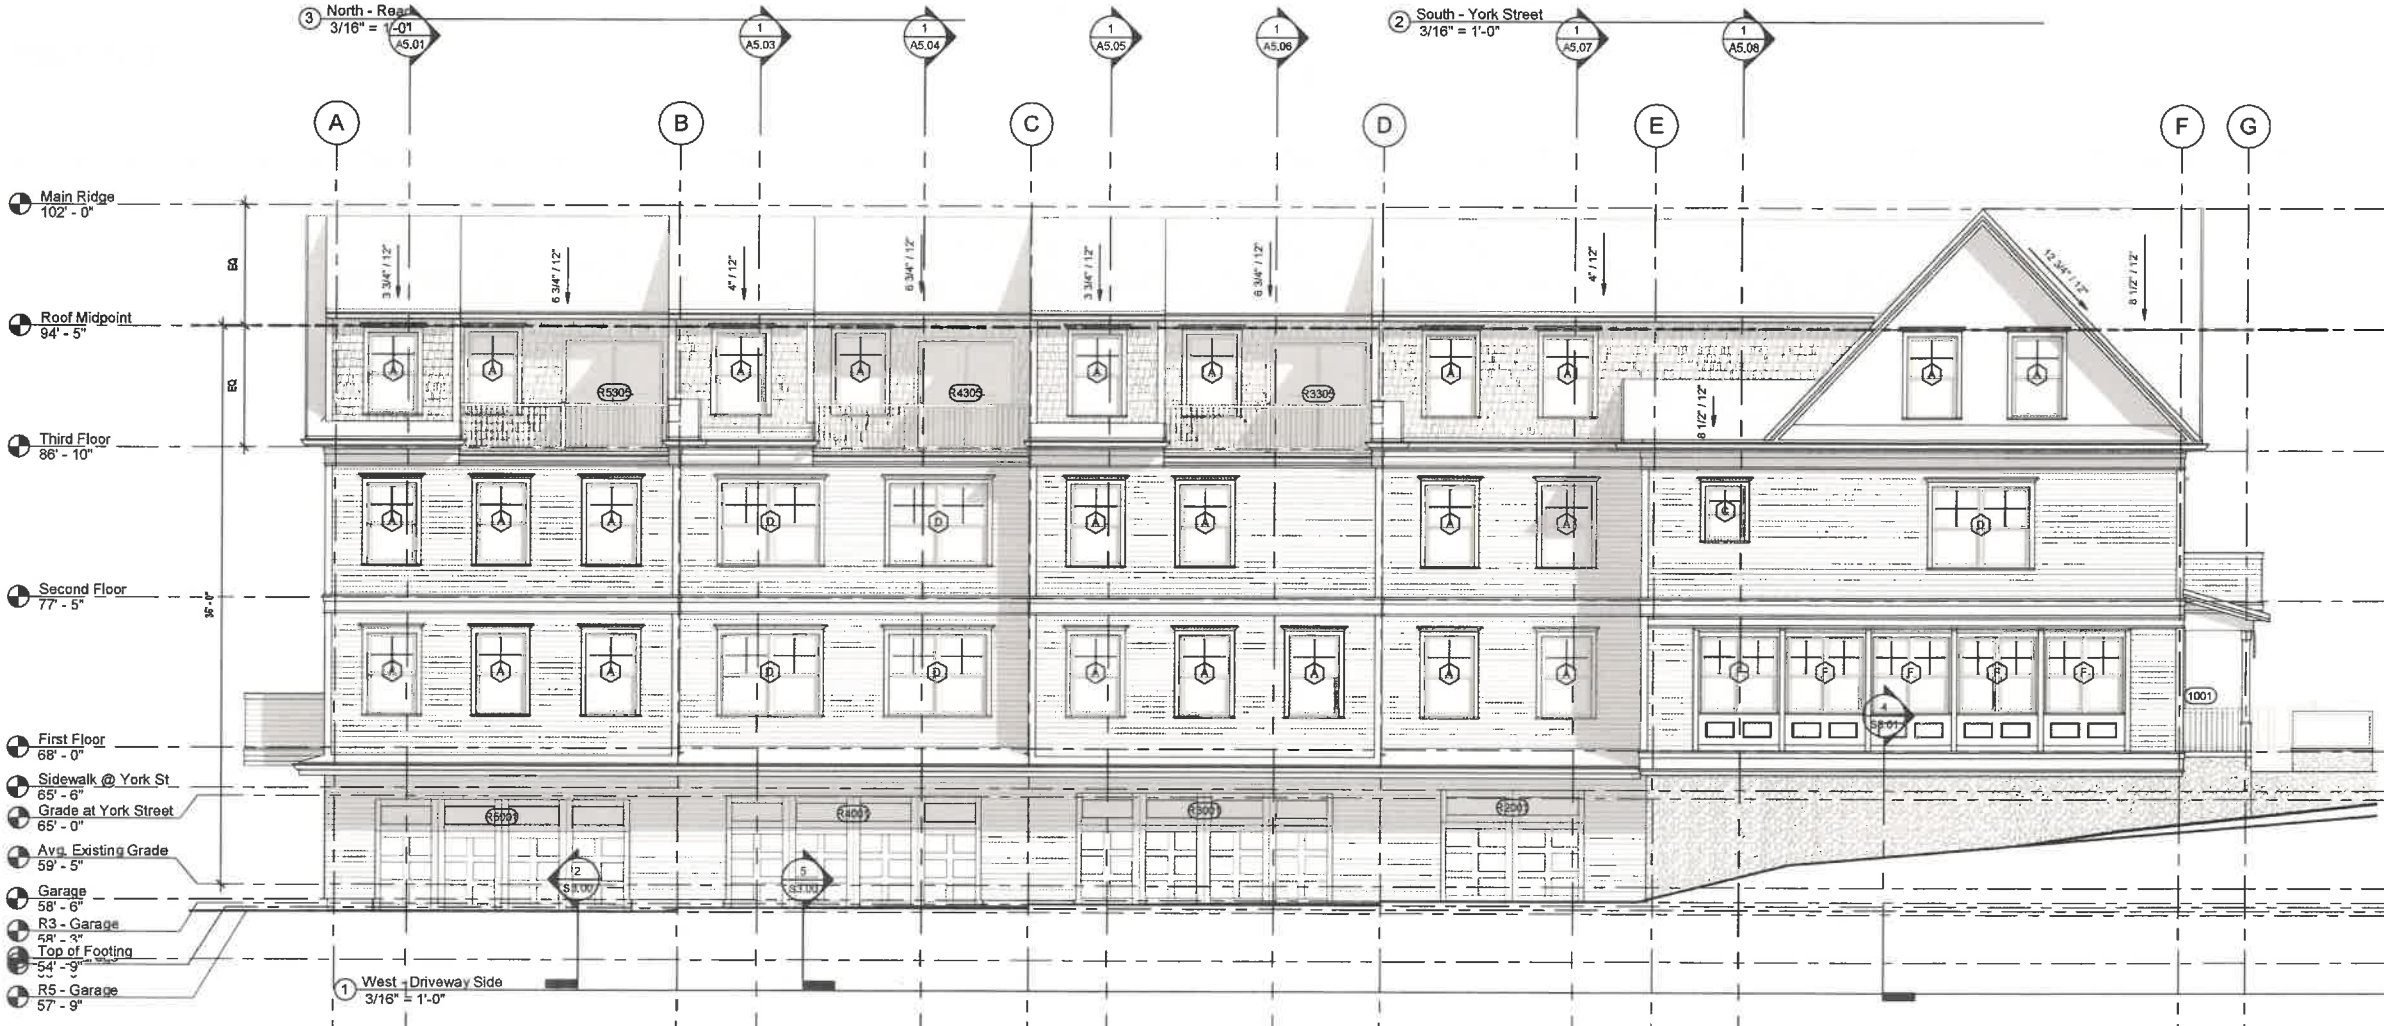


**\*Interior framing and layouts have been revised. Refer to individual unit floor plans for most current layout. Subject to additional revisions and changes without notice.**

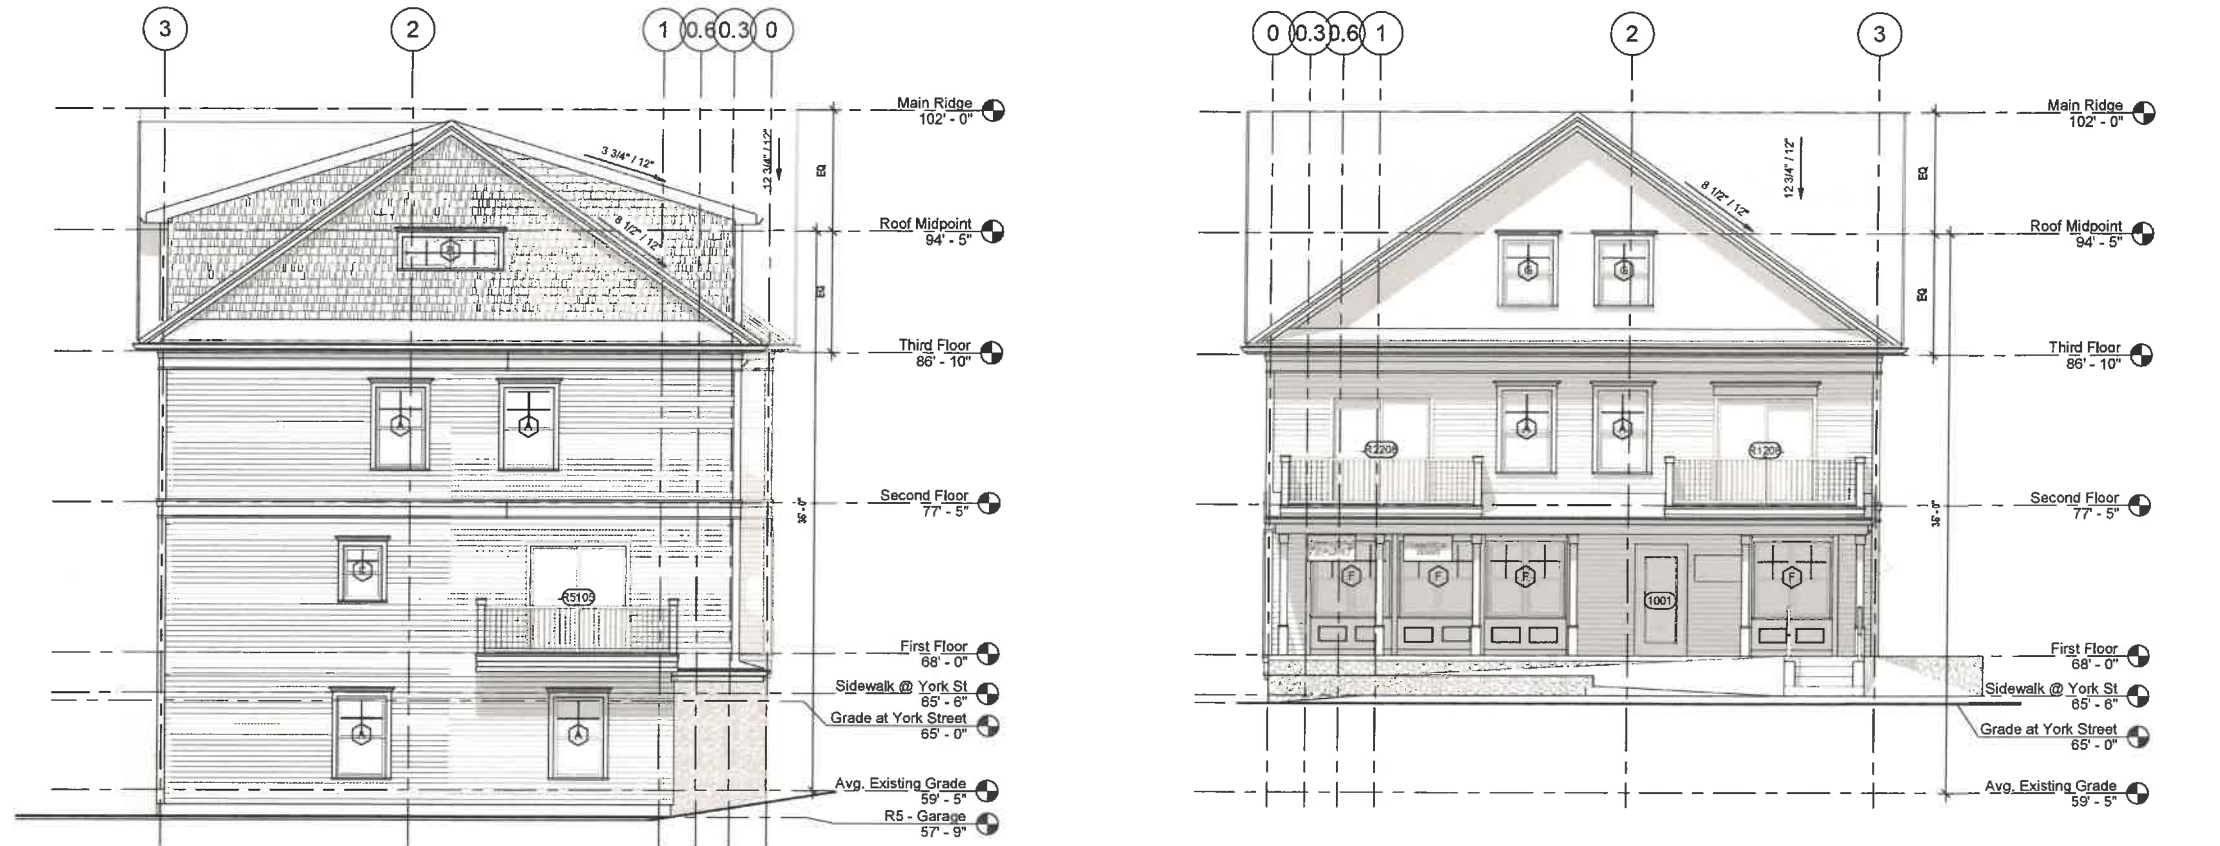


REV. NO.	REV. DATE	REV. DESCRIPTION
5	05.28.2024	Update
6	07.09.2024	Update
7	09.30.2024	Update
8	01.22.2025	Height Revision
9	02.03.2025	Progress Issue
10	02.07.2025	Progress Issue
17	06.19.2025	Revision 17
18	7.16.2025	Permit Issue

THIS DOCUMENT AND THE INFORMATION CONTAINED HEREIN IS COPYRIGHTED AND SHALL NOT BE REPRODUCED, DISTRIBUTED, OR MANIPULATED WITHOUT THE WRITTEN CONSENT OF THE ARCHITECT.

CONTRACTORS SHALL CHECK AND VERIFY ALL DIMENSIONS AND SHALL REPORT ANY ERRORS OR DISCREPANCIES WITHOUT DELAY.

ARCHITECT  
**CRAFT**  
 architecture  
 28 QUEEN STREET  
 FRANKLIN, MA 02038  
 978 457 2832

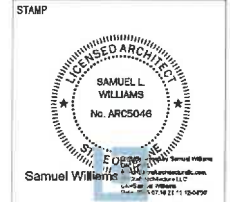


PROJECT NAME  
**Carriage Landing Condominium**  
 PROJECT ADDRESS  
**294 York Street  
 York, ME 03909**

SCALE 3/16" = 1'-0"  
 DRAWN BY SLW  
 CHECKED BY  
 PROJECT NO. #  
 DATE Date


DRAWING TITLE  
**Elevations**

SHEET  
**A4.00**  
 REV. 18

**\*Interior framing and layouts have been revised. Refer to individual unit floor plans for most current layout. Subject to additional revisions and changes without notice.**

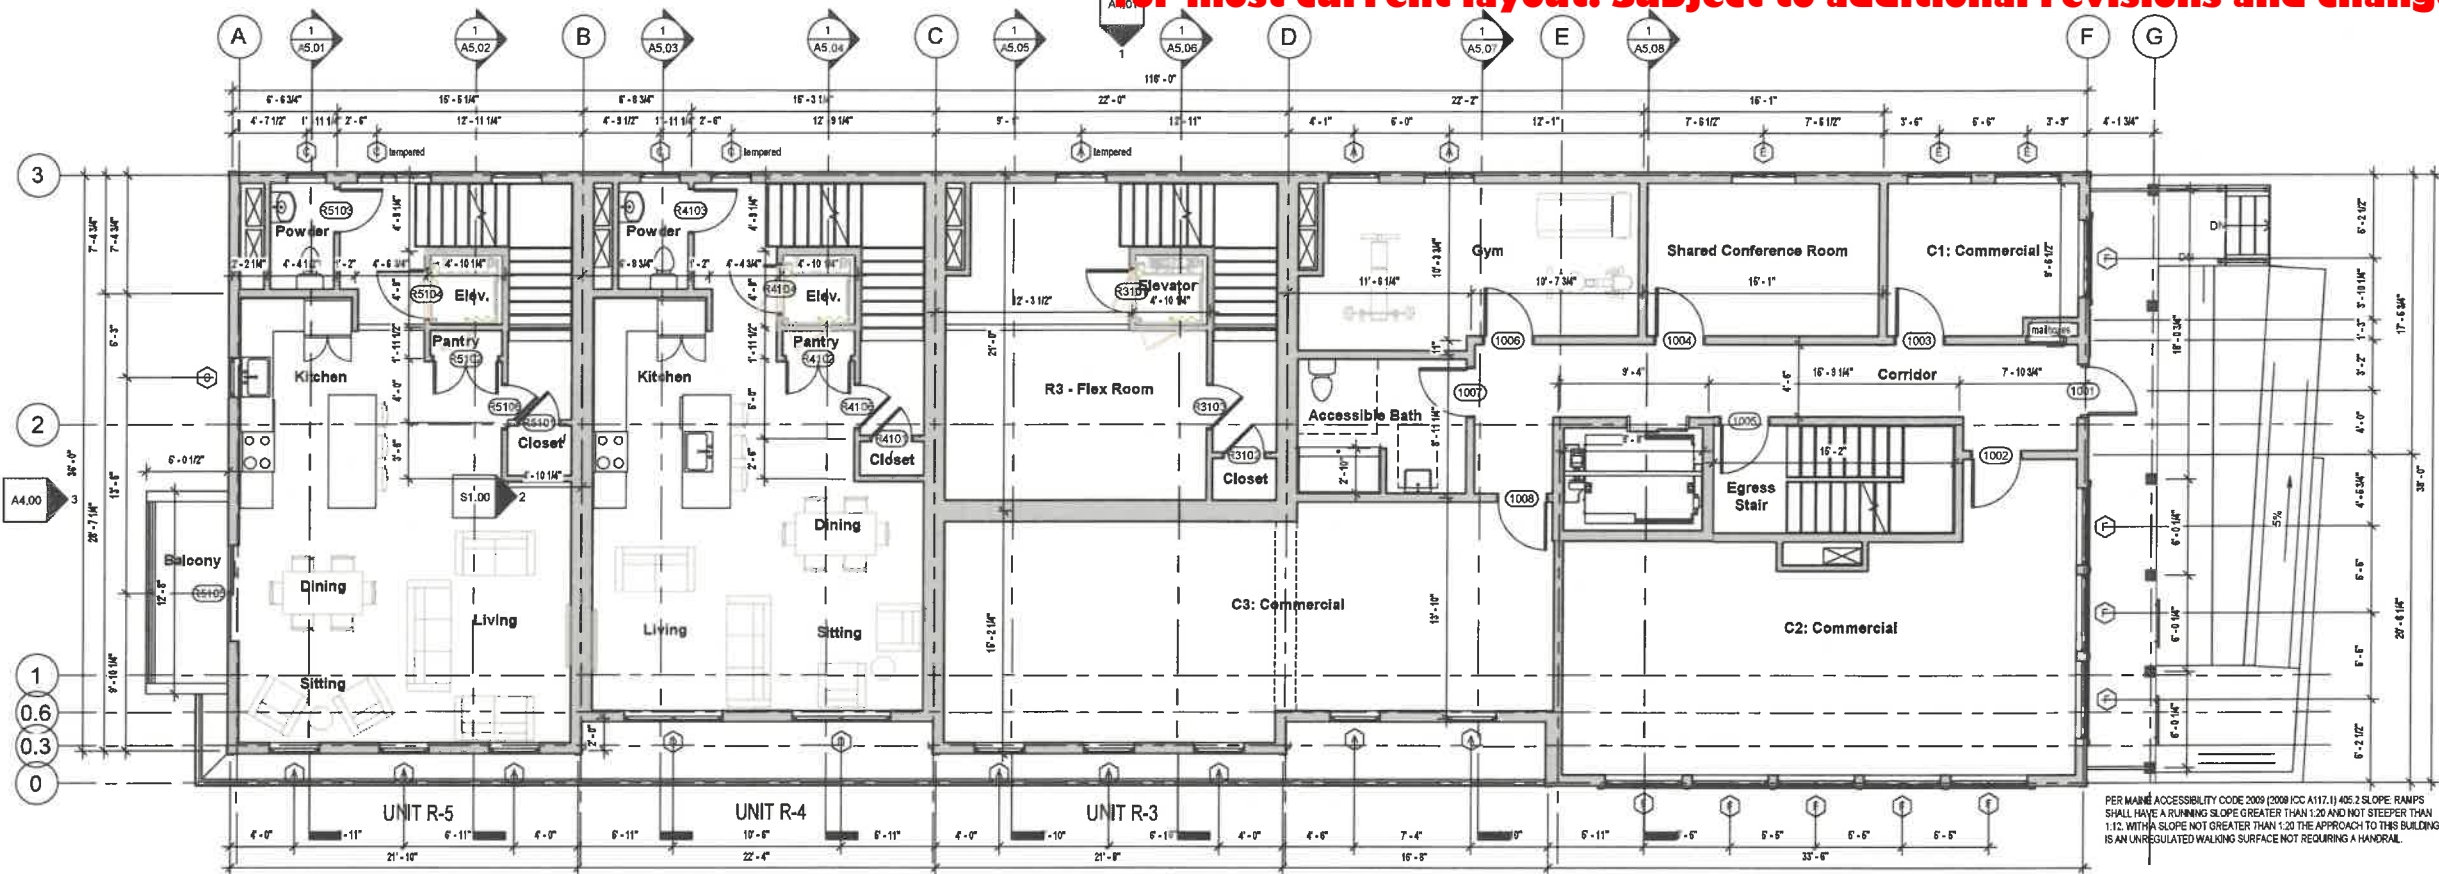

01 First Floor  
3/16" = 1'-0"

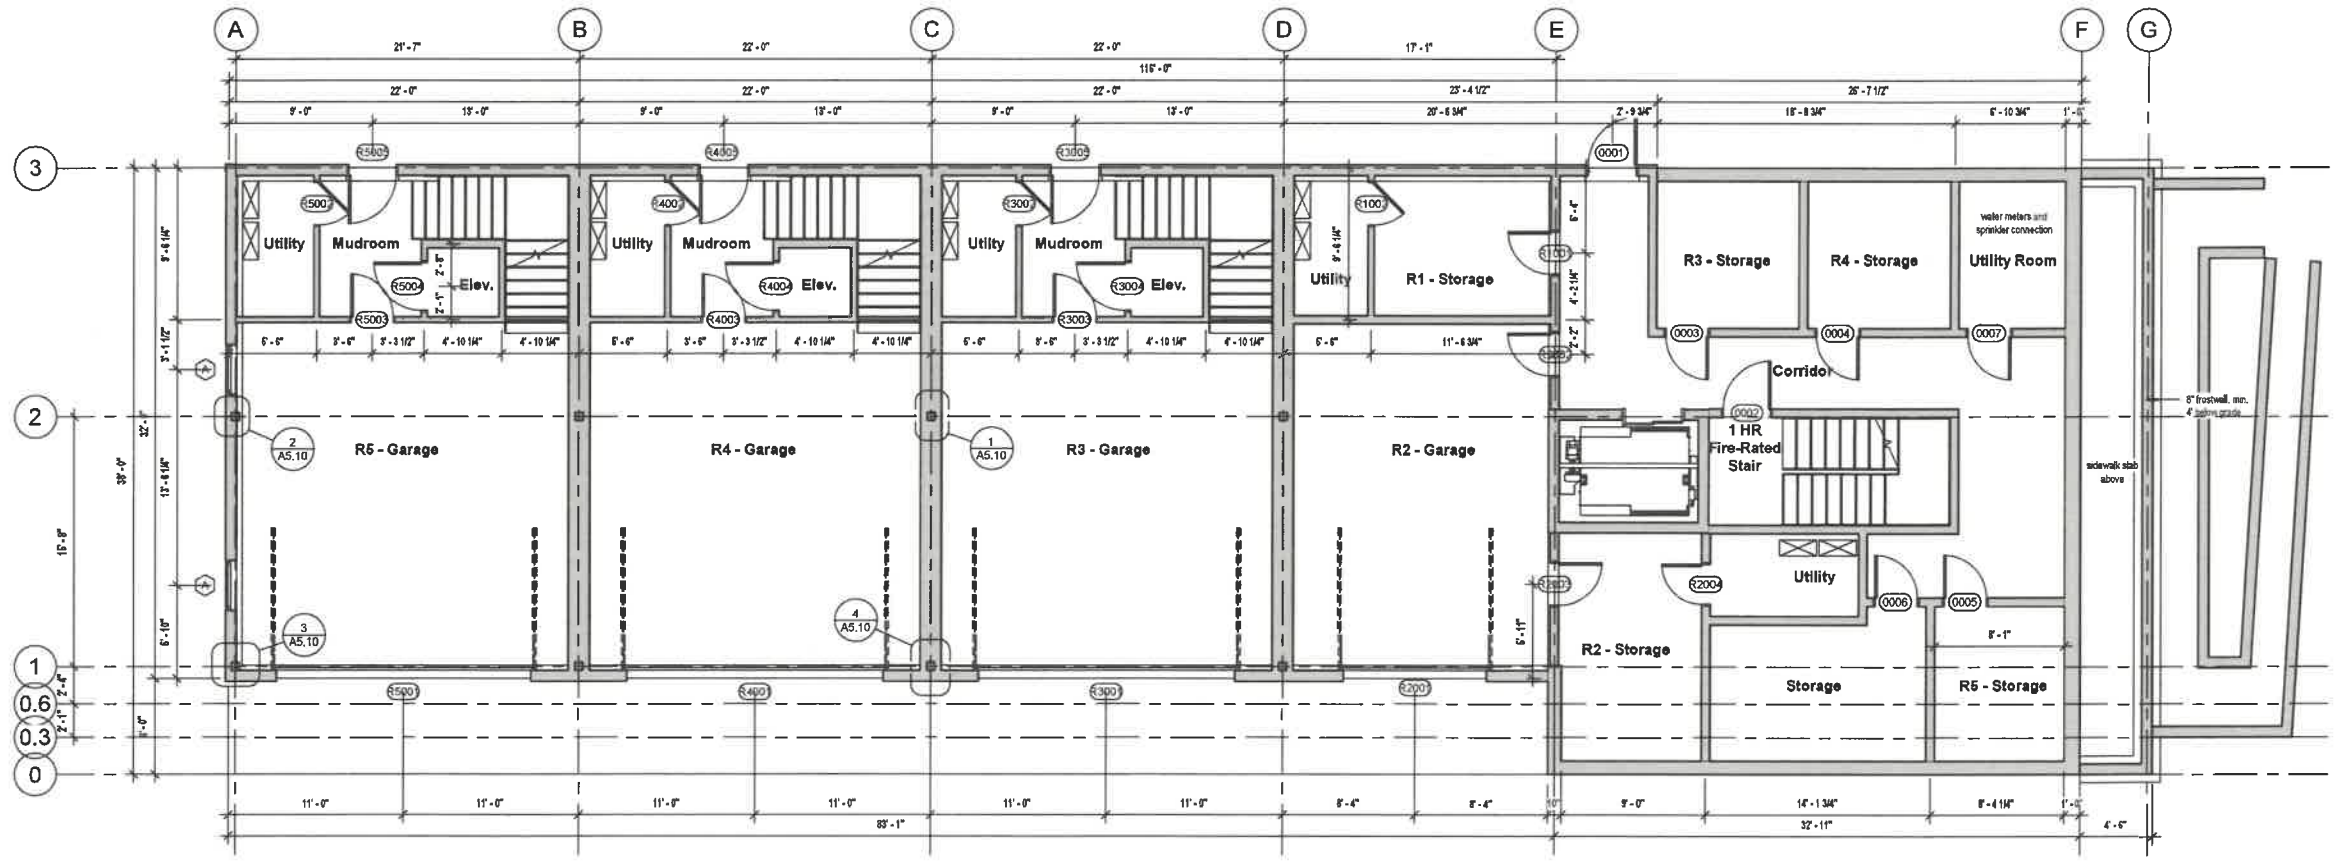


00 Basement  
3/16" = 1'-0"

REV. NO.	REV. DATE	REV. DESCRIPTION
10	02.07.2025	Progress Issue
11	02.23.2025	Add Conference
12	03.14.2025	Duct Shaft Adjustment
13	03.18.2025	Naming/Windows
14	03.27.2025	Enclose Utility Room
15	04.03.2025	Planning Comments
17	06.19.2025	Revision 17
18	7.16.2025	Permit Issue

THIS DOCUMENT AND THE INFORMATION CONTAINED HEREIN IS COPYRIGHTED AND SHALL NOT BE REPRODUCED, DISTRIBUTED, OR MANIPULATED WITHOUT THE WRITTEN CONSENT OF THE ARCHITECT.

CONTRACTORS SHALL CHECK AND VERIFY ALL DIMENSIONS AND SHALL REPORT ANY ERRORS OR DISCREPANCIES WITHOUT DELAY.

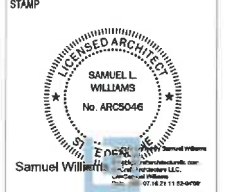

PROJECT NAME  
**Carriage Landing Condominium**

PROJECT ADDRESS  
**294 York Street  
York, ME 03909**

SCALE  
3/16" = 1'-0"

DRAWN BY  
SLW

CHECKED BY  
-

PROJECT NO.  
#


DATE  
Date

DRAWING TITLE  
**Floor Plans**


SHEET  
**A1.00**

REV.  
18

**\*Interior framing and layouts have been revised. Refer to individual unit floor plans for most current layout. Subject to additional revisions and changes without notice.**

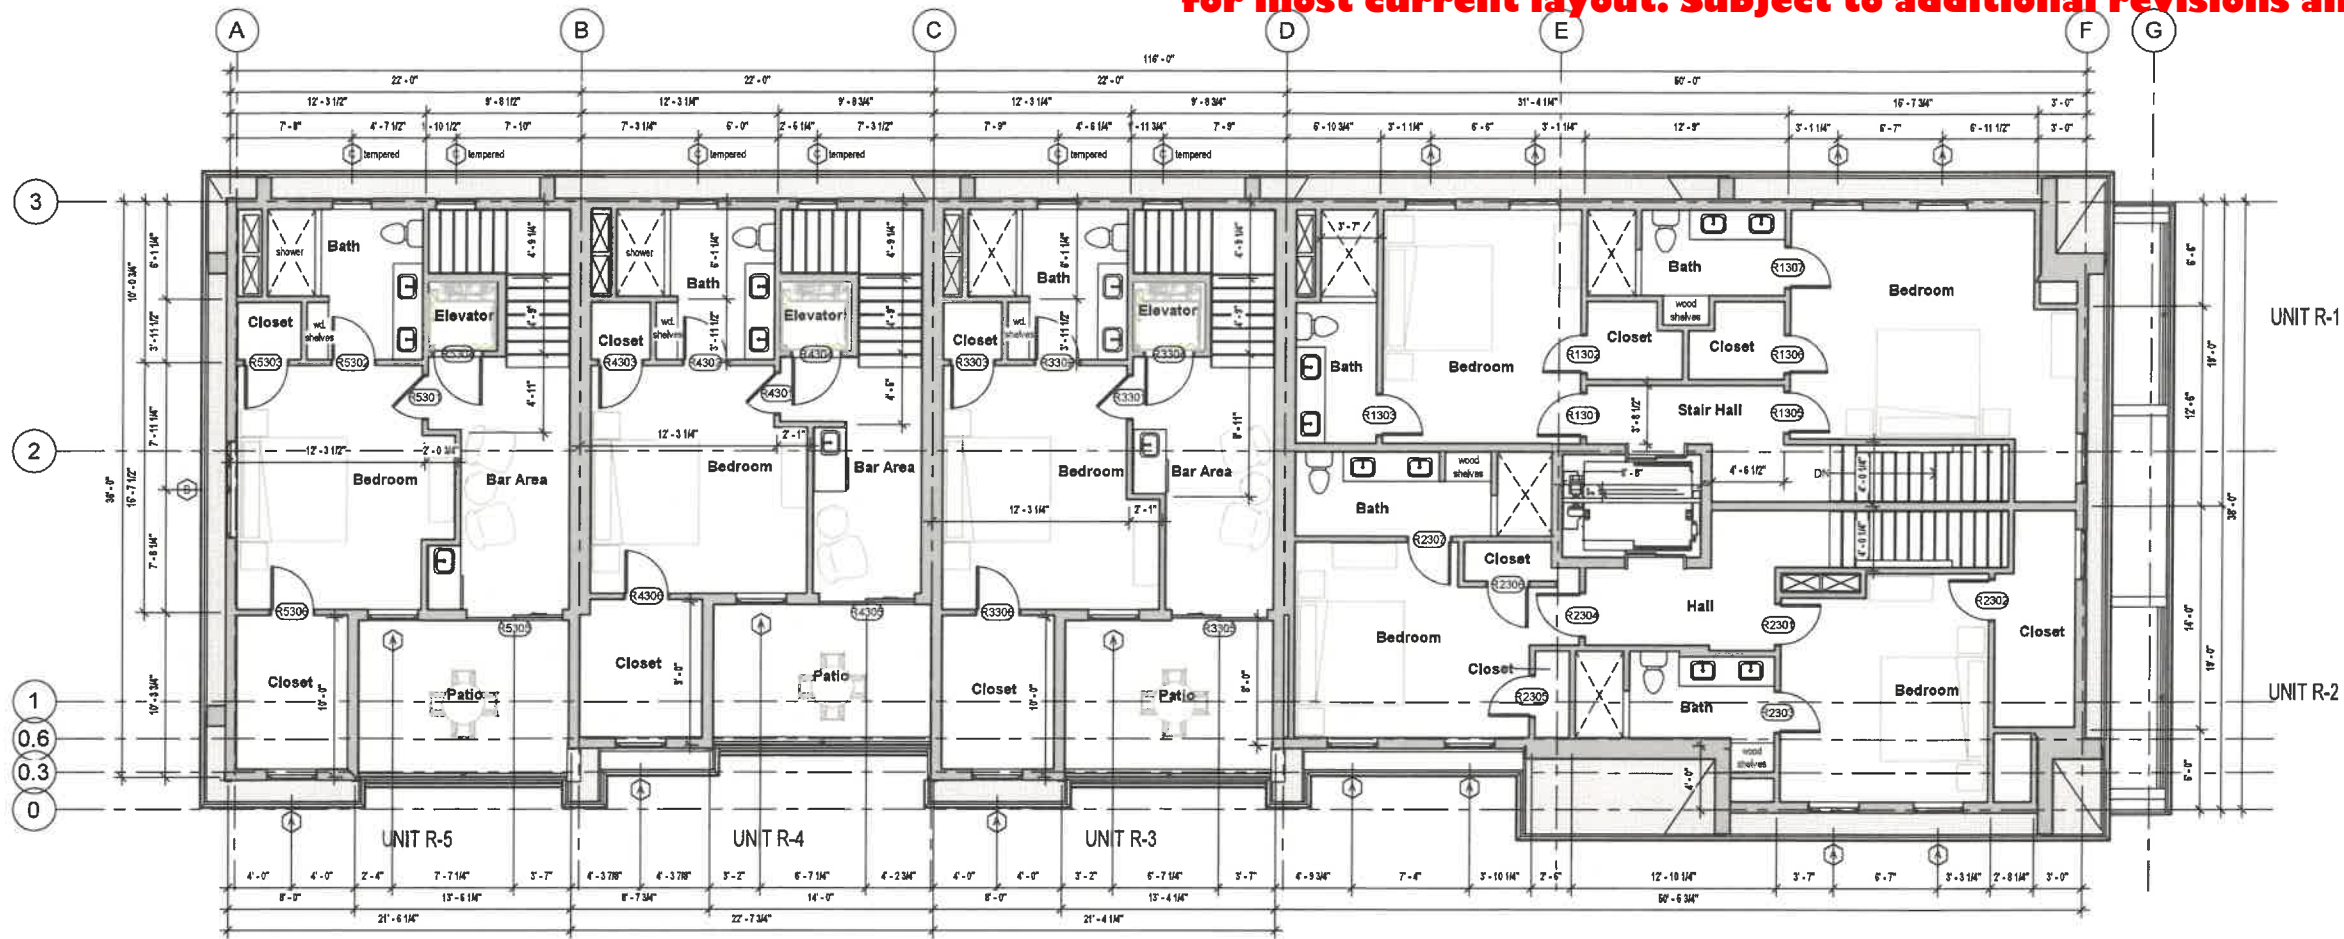

03 Third Floor  
3/16" = 1'-0"

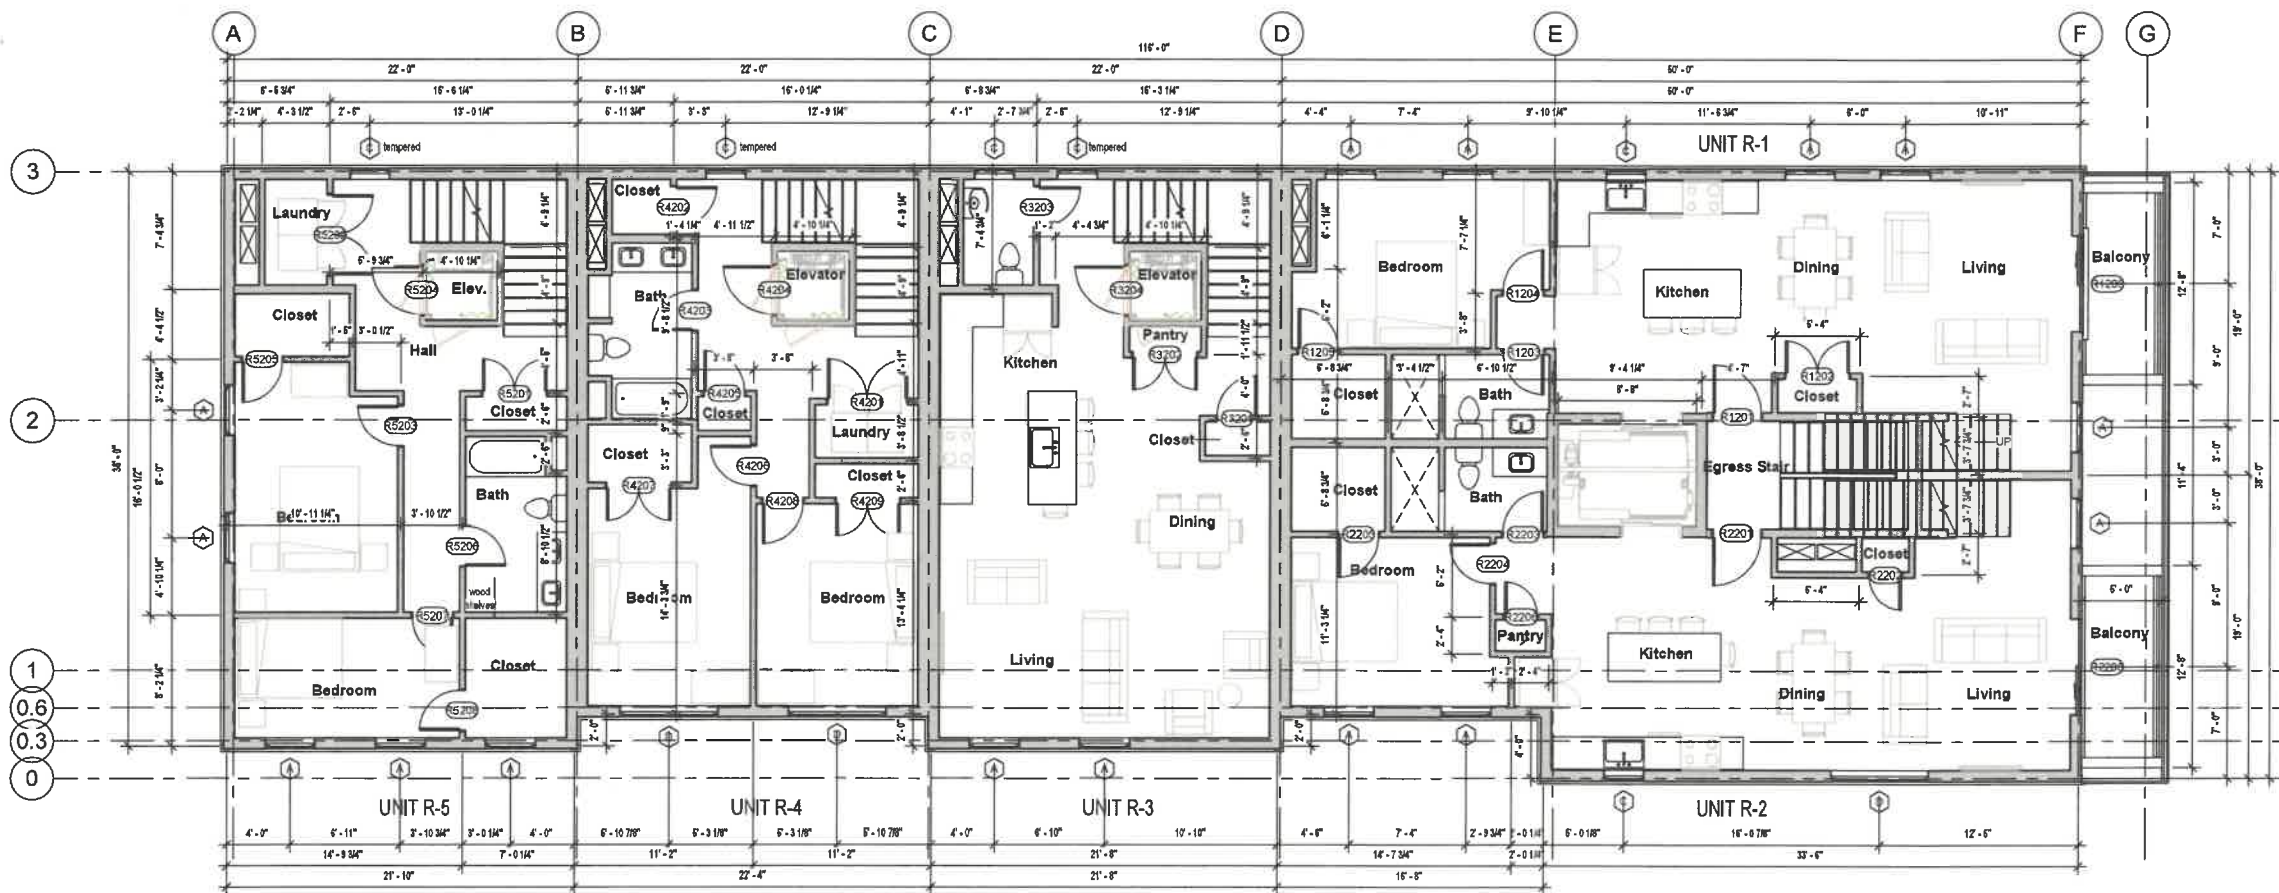

02 Second Floor  
3/16" = 1'-0"

REV. NO.	REV. DATE	REV. DESCRIPTION
5	05.28.2024	Update
9	02.03.2025	Progress Issue
10	02.07.2025	Progress Issue
12	03.14.2025	Duct Shaft Adjustment
13	03.18.2025	Naming/Windows
15	04.03.2025	Planning Comments
17	06.19.2025	Revision 17
18	7.16.2025	Permit Issue

THIS DOCUMENT AND THE INFORMATION CONTAINED HEREIN IS COPYRIGHTED AND SHALL NOT BE REPRODUCED, DISTRIBUTED, OR MANIPULATED WITHOUT THE WRITTEN CONSENT OF THE ARCHITECT.  
CONTRACTORS SHALL CHECK AND VERIFY ALL DIMENSIONS AND SHALL REPORT ANY ERRORS OR DISCREPANCIES WITHOUT DELAY.

ARCHITECT

**CRAFT**  
architecture

28 QUEEN STREET  
FRANKLIN, MA 02038  
978 457 2832

STAMP

LICENSED ARCHITECT

SAMUEL L. WILLIAMS  
No. ARCS046

Samuel Williams

PROJECT NAME  
**Carriage Landing Condominium**

PROJECT ADDRESS  
**294 York Street  
York, ME 03909**

SCALE  
3/16" = 1'-0"

DRAWN BY  
SLW

CHECKED BY  
-

PROJECT NO.  
#

DATE  
Date

DRAWING TITLE  
**Floor Plans**

**\*Interior framing and layouts have been revised. Refer to individual unit floor plans for most current layout. Subject to additional revisions and changes without notice.**



REV. NO.	REV. DATE	REV. DESCRIPTION
1	02.28.2024	Schematic Design
4	04.10.2024	Update
5	05.28.2024	Update
6	07.09.2024	Update
7	09.30.2024	Update
9	02.03.2025	Progress Issue
10	02.07.2025	Progress Issue
17	06.19.2025	Revision 17

THIS DOCUMENT AND THE INFORMATION CONTAINED HEREIN IS COPYRIGHTED AND SHALL NOT BE REPRODUCED, DISTRIBUTED, OR MANIPULATED WITHOUT THE WRITTEN CONSENT OF THE ARCHITECT.

CONTRACTORS SHALL CHECK AND VERIFY ALL DIMENSIONS AND SHALL REPORT ANY ERRORS OR DISCREPANCIES WITHOUT DELAY.

ARCHITECT

28 QUEEN STREET  
FRANKLIN, MA 02038  
978-457-2832

STAMP

Samuel Williams  
Professional Architect  
No. ARCS048  
State of Massachusetts  
Exp. 12/31/2027

PROJECT NAME  
**Carriage Landing Condominium**

PROJECT ADDRESS  
**294 York Street  
York, ME 03909**



SCALE 3/16" = 1'-0"

DRAWN BY Author

CHECKED BY Checker

PROJECT NO. #

DATE Date

DRAWING TITLE  
**Elevations**

SHEET  
**A4.01**

REV.  
17