



THE OAKLAND ATHLETICS
HOWARD TERMINAL MASTERPLAN
 1 MARKET STREET, OAKLAND, CALIFORNIA 94612 USA


CEQA SUBMITTAL

CLIENT	THE OAKLAND ATHLETICS 7700 Coliseum Way Oakland, CA 94621 USA TEL: +1 (510) 801-4500
DESIGN CONSULTANT	BANKING GROUP 45 New Street, Floor 8 Brooklyn, NY 11211 USA TEL: +1 (345) 544-1411 FAX: +1 (345) 544-1412
ARCHITECT	JAMES CORNER FIELD OPERATIONS 642 Battery Street, Suite 119 San Francisco, CA 94111 TEL: +1 (415) 441-8767
ENGINEERS	BKF ENGINEERS 255 Broadway Plaza, Suite 205 Richmond, CA 94801 TEL: +1 (510) 452-8277
TRANSPORTATION ENGINEERS	FEHR & PEERS 2021 Broadway, Suite 902 Oakland, CA 94612 TEL: +1 (510) 462-2000
LIGHTING CONSULTANT	HLB LIGHTING DESIGN INC. 300 Broadway Street, Suite 201 San Francisco, CA 94102 TEL: +1 (415) 381-8273

DATE:	REVISION:

THESE DRAWINGS ARE INSTRUMENTS OF SERVICE AND AS SUCH MAY NOT BE USED FOR ANY OTHER PROJECTS WITHOUT THE WRITTEN PERMISSION OF THE ENGINEER OR ARCHITECT.

NOT FOR CONSTRUCTION

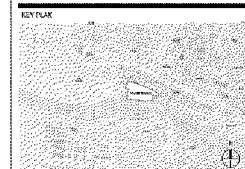


BAR SCALE
 0 50 100 200
 FEET


DRAWING TITLE:

**PROJECT VARIANT -
 PEAKER POWER PLANT**

PROJECT NO.	1927
SCALE:	AS SHOWN
FORMAT:	ARCH D
DATE:	10/20/09

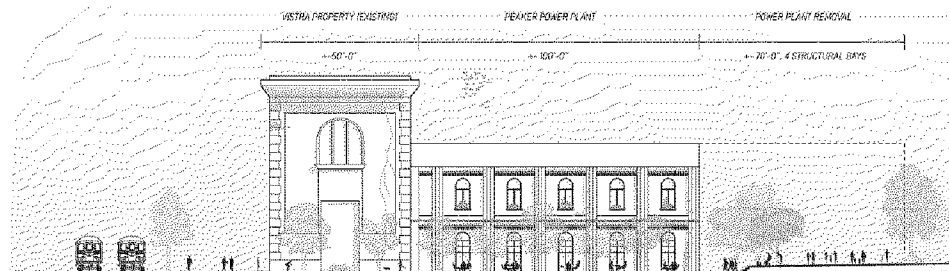

PROPOSED PEAKER POWER PLANT ELEVATION
 SCALE: 1"=20'-0"

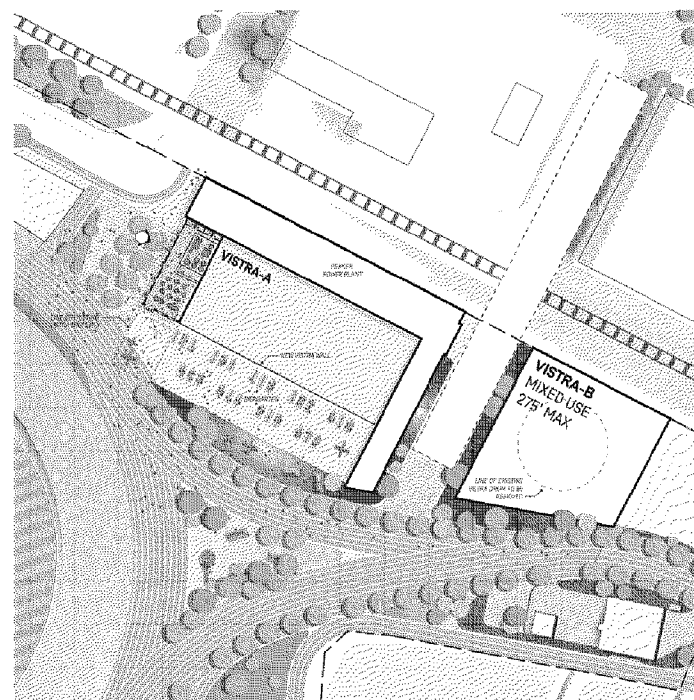

ILLUSTRATIVE PEAKER POWER PLANT PLAN
 SCALE: 1"=60'-0"