

Case Number: WLS 2010-01137

PIN 96651425140000

**BUNCOMBE COUNTY HEALTH CENTER
ENVIRONMENTAL HEALTH SERVICES (828-250-5016)
IMPROVEMENT PERMIT FOR WASTEWATER SYSTEM CONSTRUCTION**

Property Owner: Edward J. Lambert Property Location: Willow Oak Application Date: 10-20-10

Directions: Abn 25 E Millcreek Rd. from car (R. side) W/ E Willow Oak rd. lot

Subdivision: Willow Oak Phase/section: _____ Lot# 13

Water Supply: Private Well Shared Well Spring Public/Community Existing Wells: Yes No


Minimum Separation Distance to Well (includes system and repair area): _____ ft

System Design: Residential Commercial Multiple Unit Dwelling: No. of Units 1 No. Bedrooms/per unit 4

House Mobile Home (single double) Bedrooms 4 Basement: Yes No Basement Plumbing: Yes No

Available Space: PS Site Classification: PS Soil Group: 11 LTAR: 5 Design Flow: 480

System Type: Prefabricated Panel Block Conventional Large Diameter Pipe Chamber Expanded Polystyrene Aggregate Other _____

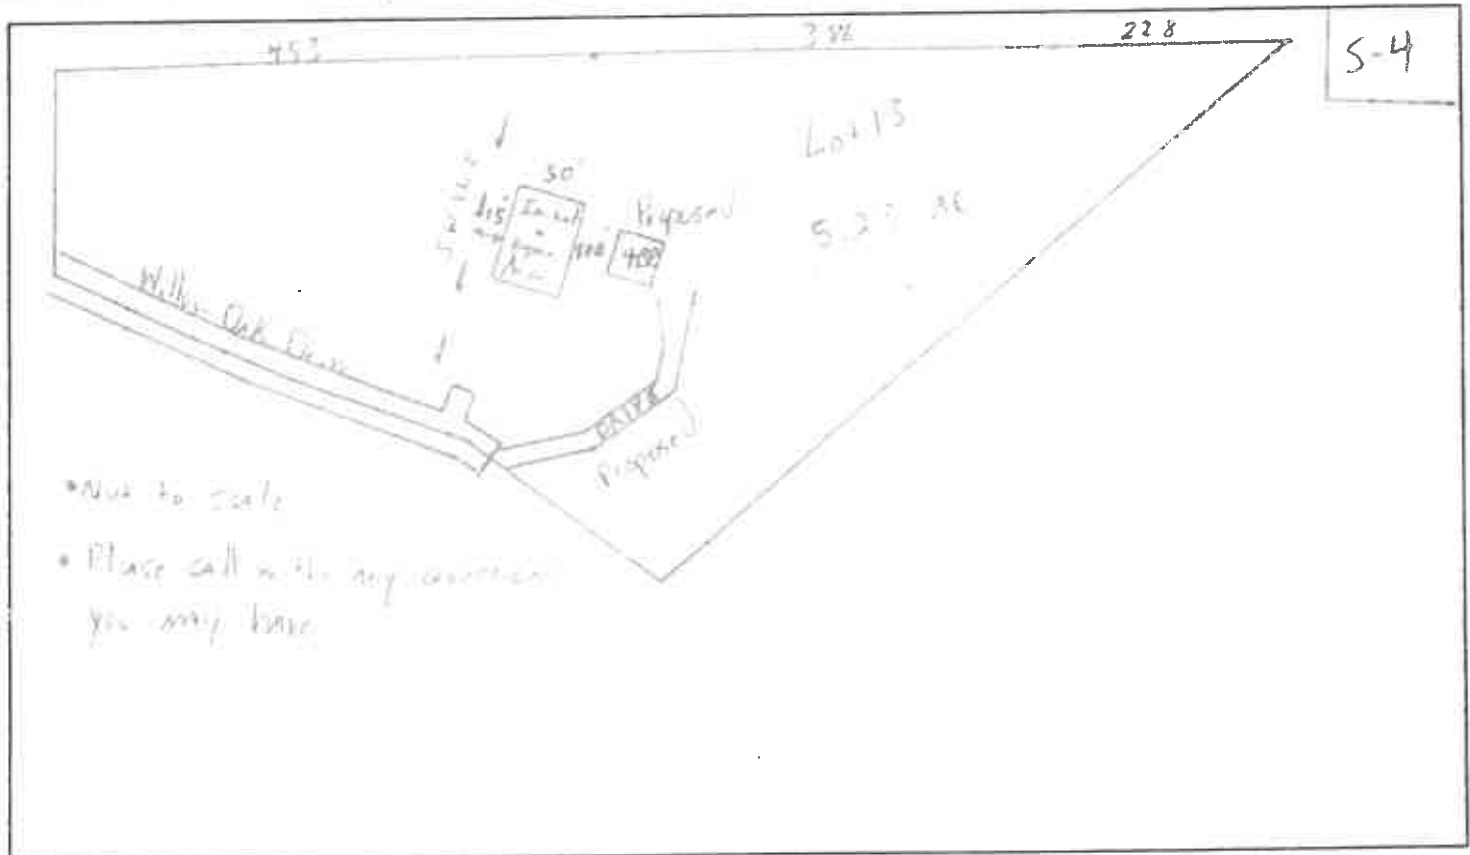

This permit is valid only for a structure of this description or smaller
 This permit is not limited to a structure of this description; however, no part of the structure shall extend into the designated area for the sewage treatment system

An Authorization to construct must be obtained when final plans are completed and exact type and location of building are established. For planning purposes, please be aware that building, driveways, excavation, fill dirt, or other obstruction may not be placed or constructed in any part of the area designated for the sewage treatment system. This permit is subject to revocation if the site is altered or the intended use changes from those described above. A Building permit may not be issued until an Authorization to Construct is obtained

Issued By: [Signature] Date: 11-3-10 Owner/Agent: _____ Date: _____

THIS IMPROVEMENT PERMIT IS VALID FOR 5 YEARS FROM THE DATE OF ISSUANCE