

Inspector/Date: RAE 4/27/16
 Permit #: 009-SM-2015-5488
 Septic Tank: BRYANT 1000
 Filter: TUF-TITE
 ATU:
 Pump Tank:
 Pump:
 D-Box:
 ATD: 24-36"
 Type of Line: (AES) PRESBY
 Total LF: 240ft AES PRESBY PIPE
 150ft Sand trench

Lake Lanter

existing septic tank, pumped, crushed, & filled.

relocated drainage pipe

retaining wall

vent pipe

DECK / PATIO

NEW 3 BDRM
PRESBY system
installed.

80' PIPE

80' PIPE

80' PIPE


50' trench

REPAIR

(soils must be
qualified at time
of repair.)

Repair

closer-up of end of
trench

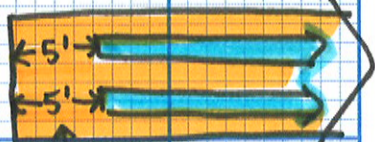

(solid sand)

LOOPER LAKE POINT

CONSTRUCTION PERMIT NUMBER

SUBDIVISION: D B LOOPER	LOT: 42 Pt 43	PROPERTY OWNER: FRANK PRZYBYLSKI
PROPERTY LOCATION / ADDRESS: 3649 LOOPER LAKE PT GAINESVILLE, GA 30506		SEWAGE CONTRACTOR: Billy Pilcher
		CONTRACTOR LICENSE: 17589

Section C - Secondary Treatment

** TYPE OF FACILITY (1) Single-Family Residence (2) Multi-Family Residence (3) Commercial <2000 (4) Commercial ≥2000 (5) Restaurant (6) Mobile Home Park (7) Other (specify) _____ <u>House</u>
REMARKS: <u>See Addendum</u>
Drawing not to scale Issuance of a construction permit for an on-site sewage management system, and subsequent approval of same by representatives of the County Board of Health shall not be construed as a guarantee that such systems will function satisfactorily for a given period of time; furthermore, said representatives do not, by any action taken in affecting compliance with these rules, assume any liability for damages which are caused, or which may be caused, by the malfunction of such system.

TITLE	EHS II
-------	--------

***SYSTEM APPROVED:**
(see Sect. A 7 & 8)

				Y
--	--	--	--	---

County: Hall
Permit Number:

Property Address: 3649 LOOPER LAKE PT GAINESVILLE, GA 30506

Property Owner: FRANK PRZYBYLSKI

Remarks: AppDate: 06/12/2015, Date Staked: 01/01/1900, Approved Water: YES, Garbage Disposal: NO, Other: REPLACING EXISTING SYSTEM WITH PRESBY SYSTEM, Debris Pit: NO, D-BOX Outlets: , Filter Mfg and Model: , Dosing Siphon Tank: , Adv Treatment Type: Adv Treatment Gallons: ATS Mfg/Product Name: , Type Absorption Line Product: Additional Permit Requirements and Installation Instructions: Install as per approved site plan. Install a minimum of 150ft of trenches with 210ft (21pcs) of AES pipe. Sand Sieve report and 3-yr technical assistance service policy are required before final approval is given. Recommend having new structure/deck staked at time of inspection. Septic tank must be 10ft from all structures or posts. Drainline must be 5ft from all structures or posts. Must show equalivant area of 150ft of future recovery area on lot at time of inspection for a 3 bedroom approval. If 150ft is not shown at time of inspection, a 2 bedroom approval will be given. Drainage pipe must be removed and relocated using solid pipe so surface run-off is not running over or through the drainfield. Maintain 10ft off drainage pipe. System as Installed Comments:

Environmental Health
Approved Design

Date: 1/19/16

Rashelle Edwards


*See septic plan dated 7/30/15.



A. WOODWARD
ARCHITECTURE, INC.

2055 HENDON ROAD
WOODSTOCK, GA 30186
O. 770.517.8686
F. 770.517.0983

CONCEPT PLAN

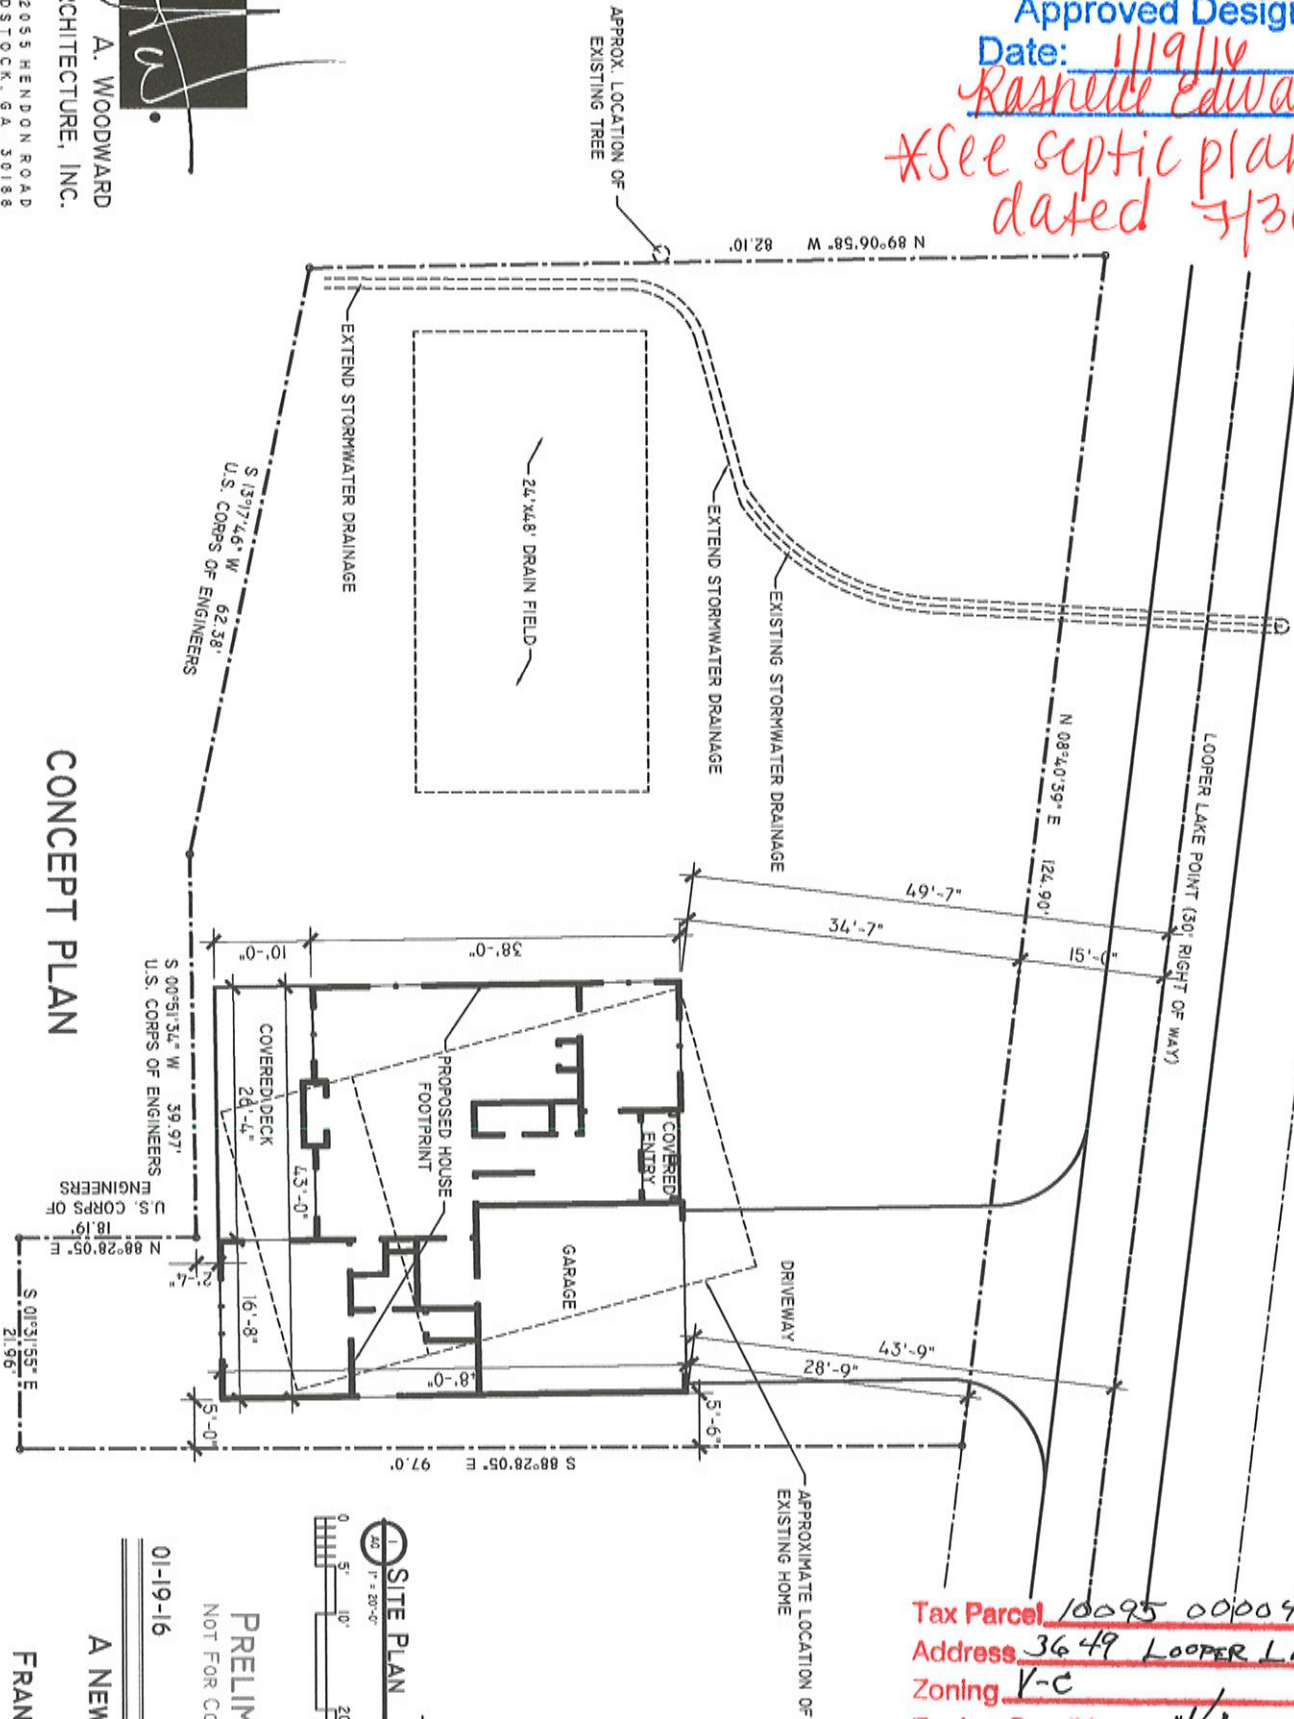

PRELIMINARY
NOT FOR CONSTRUCTION

01-19-16

TITLE

A NEW HOUSE PLAN


FOR

FRANK PRZYBYLSKI
3649 LOOPER LAKE POINT


Tax Parcel 10095 000045
Address 3649 LOOPER LAKE POINT
Zoning V-C
Zoning Conditions N/A

Reviewed by [Signature] 1/19/16

frank.przybylski.~~com~~ bhemail.com

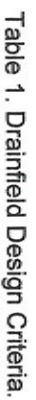Soil Suitability Codes:

Note: Stormwater from the catch above the road must be diverted around the drainfield.

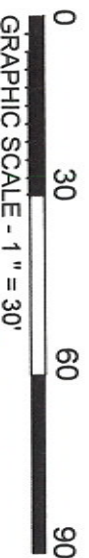

Borings are located in the field using a Suunto Compass and a Bushnell, Lazer Range Finder. Borings are marked with pink stake flags. Field work was conducted on July 13, 2015 and all flags are dated.

VEL III SOILS MAP
Frank Przybylski
Hall County, Georgia

Map Prepared by: Ward G. Cleveland
GA Certified Soil Classifier No. 129

A&W
SOILS
INCORPORATED
Since 1999

5344 Mountain View Pkwy.
Lula, GA 30554

Phone (770) 869-0404
Fax (770) 869-0504

