

AUTHORIZATION FOR WASTEWATER SYSTEM CONSTRUCTION WELL CONSTRUCTION

Property Owner: Virginia Rizzo Property Location: Gregory Hill Rd. Application Date: 3-3-06
 Directions: 74, ② Village, ② Garrow Creek, 3.2 mi. (R) Gregory Hill Rd., to end.
 Subdivision: _____ Phase/section: _____ Lot#: _____

Well Design: ☐ New ☐ Repair ☐ Abandonment
 Water Supply: ☐ Private Well ☐ Spring ☐ Shared Well ☐ Public/Community Existing Wells: ☐ Yes ☐ No

System Design: ☒ New System ☐ Repair ☐ Revision Multiple Unit Dwelling: No. of Units _____ No. Bedrooms/per unit _____

Residential: ☐ House ☐ Mobile Home (☐ single ☐ double) Bedrooms — Basement: ☐ Yes ☐ No Basement Plumbing: ☐ Yes ☐ No

Commercial/Other: (Describe) Barn

Design Specifications Total Design Flow: 100 FEET: 4 Soil Group: III Pump System Required: ☐ Yes ☒ No


Trenches: Length: 80 ft No. of Trenches 2 Width: 36 in Spacing: 9 ft Depth: 24 in (lower sidewall) Stone Depth: NA in

Distribution: ☐ Equal Gravity ☐ Pressure Manifold ☒ Serial ☐ Dams/Step Downs Tank Size: 1000 Septic NA Pump Tank NA
 (gallons) (gallons)

Minimum Separation Distance to Well (includes system and repair area): 100 ft System Classification: III

System Type: ☐ Prefabricated Panel Block ☐ Conventional ☐ Large Diameter Pipe ☒ Chamber ☒ Expanded Polystyrene Aggregate ☐ Other _____

Conditions: (1) No grading, filling or other site disturbance in the indicated septic area. (2). Install drainfield on contour of land. (3). Divert gutters and other surface water away from septic system. (4) System is to be installed in accordance with the conditions of this permit and NC sewage rules. (5) Modifications to the indicated design must be approved in advance by the department. (6) Contractor is to contact office immediately if problems are encountered.

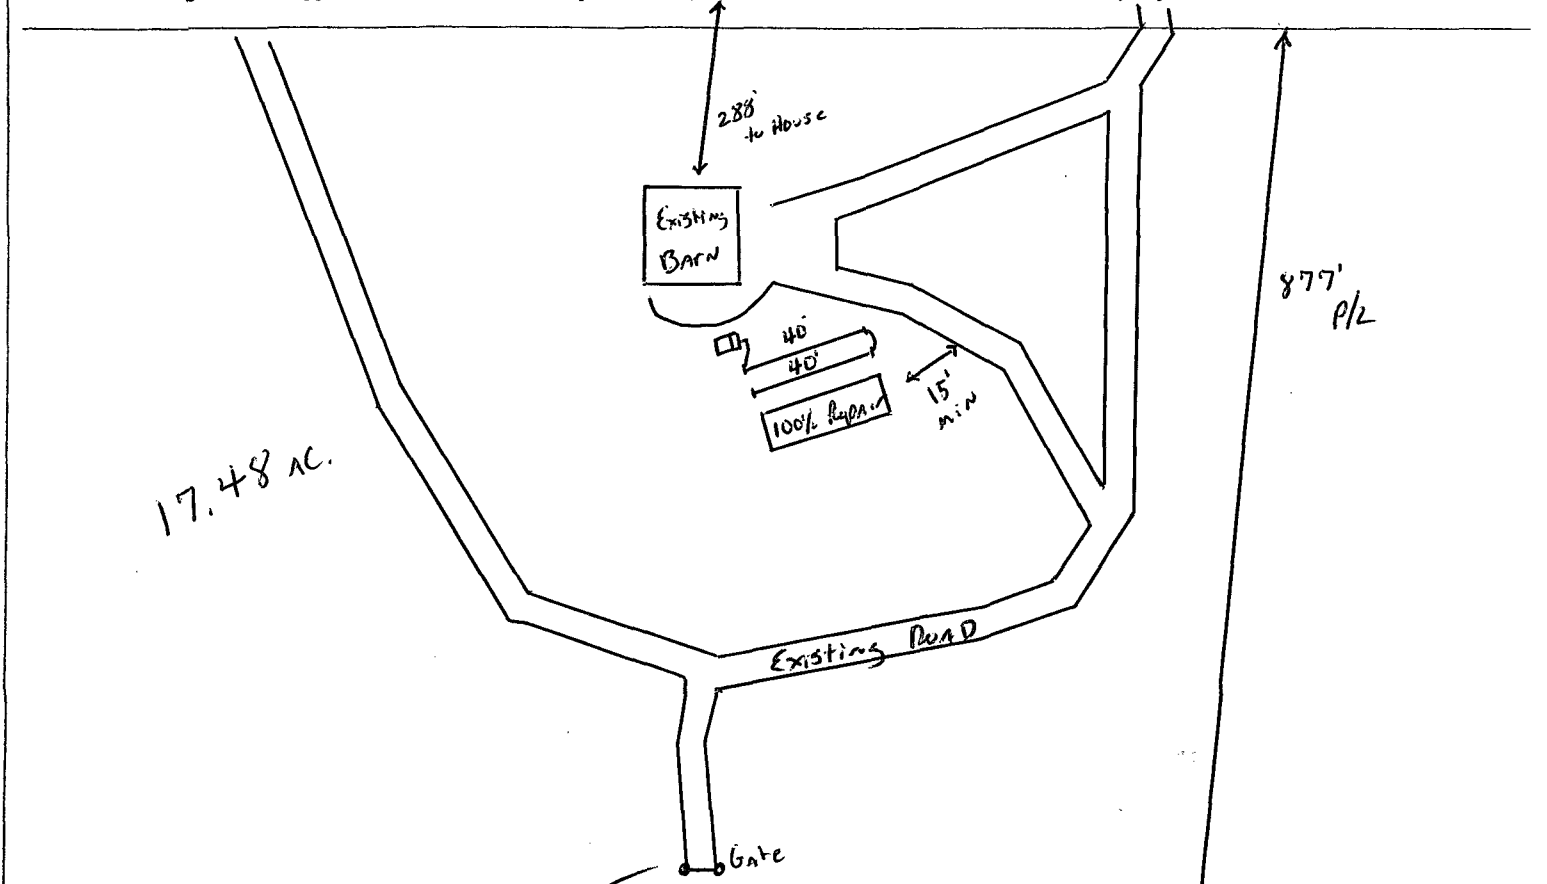

Improvement Permit Date of Issuance: _____ ☒ This document shall be considered issuance of an Improvement Permit with all required information.


This document authorizes the property owner to construct a 25% Reduction ground Absorption Sewage Disposal System. The owner MAY CONSIDER installing other types of systems listed above. Changes or modifications from the indicated design may result in revocation of the Authorization to Construct. The installer of this system must have a copy of this document on site during all phases of the installation and final inspection.

Issued By: Emm C. [Signature] Date: 6-27-06 Owner/Agent: Virginia M Rizzo Date: 6/30/06

THIS CONSTRUCTION AUTHORIZATION IS VALID FOR 5 YEARS FROM THE DATE OF ISSUANCE

Case Number: WLS-2006-00598WILSON COUNTY HEALTH CENTER
ENVIRONMENTAL HEALTH SERVICES (828-250-
OPERATIONS PERMITPIN: 06050029960000Property Owner: Virginia Rizzo Property Location: Gregory Hill Rd Application Date: 3-3-06Directions: 74, (L) Village, (L) Green Creek, (R) Gregory Hill to EndSubdivision: _____ Phase/section: _____ Lot#: _____ Installer: Paul RobinsonWater Supply: ☒ Private Well ☐ Spring ☐ Shared Well ☐ Community Min. Required Separation Distance _____ Installed? ☐ Yes ☐ No

Conditions: 1) Pump septic tank every 3 to 5 years. 2) Divert all gutters and other surface water, away from septic system and repair areas. (3) No cutting or filling over septic system and repair areas.

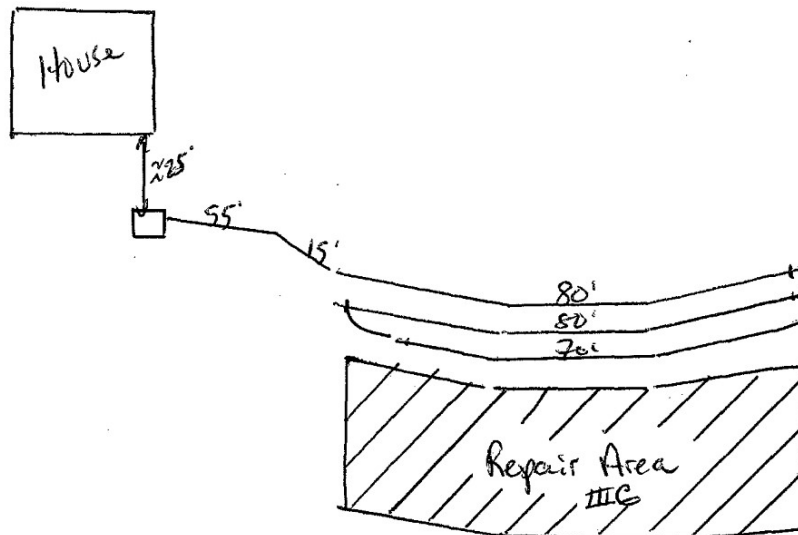Operations Permit For: ☒ New System ☐ Repair ☐ Revision Drawings, plans, conditions, etc. attached? ☐ Yes ☐ NoSystem Approved For: ☒ House ☐ Mobile Home (☐ single ☐ double) Bedrooms: 3 Basement: ☐ Yes ☒ No Basement Plumbing: ☐ Yes ☒ No☐ Multiple Unit Dwelling: No. of Units _____ Number of Bedrooms per unit _____ ☐ Business No. Employees: _____ No. Shifts: _____Operation Description: _____ Industrial Waste: Yes ☐ No ☐Approved Installation Specifications: Total Design Flow: 360 LTR (GPD) LTR: 4 System Classification: Type I, II, III, ☒ IV, V, VIPump System Required: ☐ Yes ☐ No Pump Specification: Pump Make: _____ Model: _____ Serial No. _____Trenches: Length: 330 ft No. of Trenches 3 Width: 36" Spacing: 9 ft Depth: 24 in (lower sidewall) Stone Depth: _____ inDistribution: ☐ Equal Gravity ☐ Pressure Manifold ☒ Serial ☐ Dams/Step Downs Tank Size: _____ Septic: _____ Pump Tank: _____ (gallons) (gallons)System Description: ☐ Prefabricated Panel Block ☐ Conventional ☐ Large Diameter Pipe ☐ Chamber ☒ Expanded Polystyrene Aggregate ☐ Other _____

Comments: _____

Inspected by: [Signature] Date: 8/8/06 Issued To: Mailed Date: 8-8-06

The system has been installed in accordance with state sewage rules. Approval does not guarantee the system will function satisfactory for any given time.