




# HOWARD TERMINAL BALLPARK DISTRICT


**Landmarks Preservation Advisory Board DEIR Hearing**

**March 22, 2021**

# CONCEPT SITE PLAN

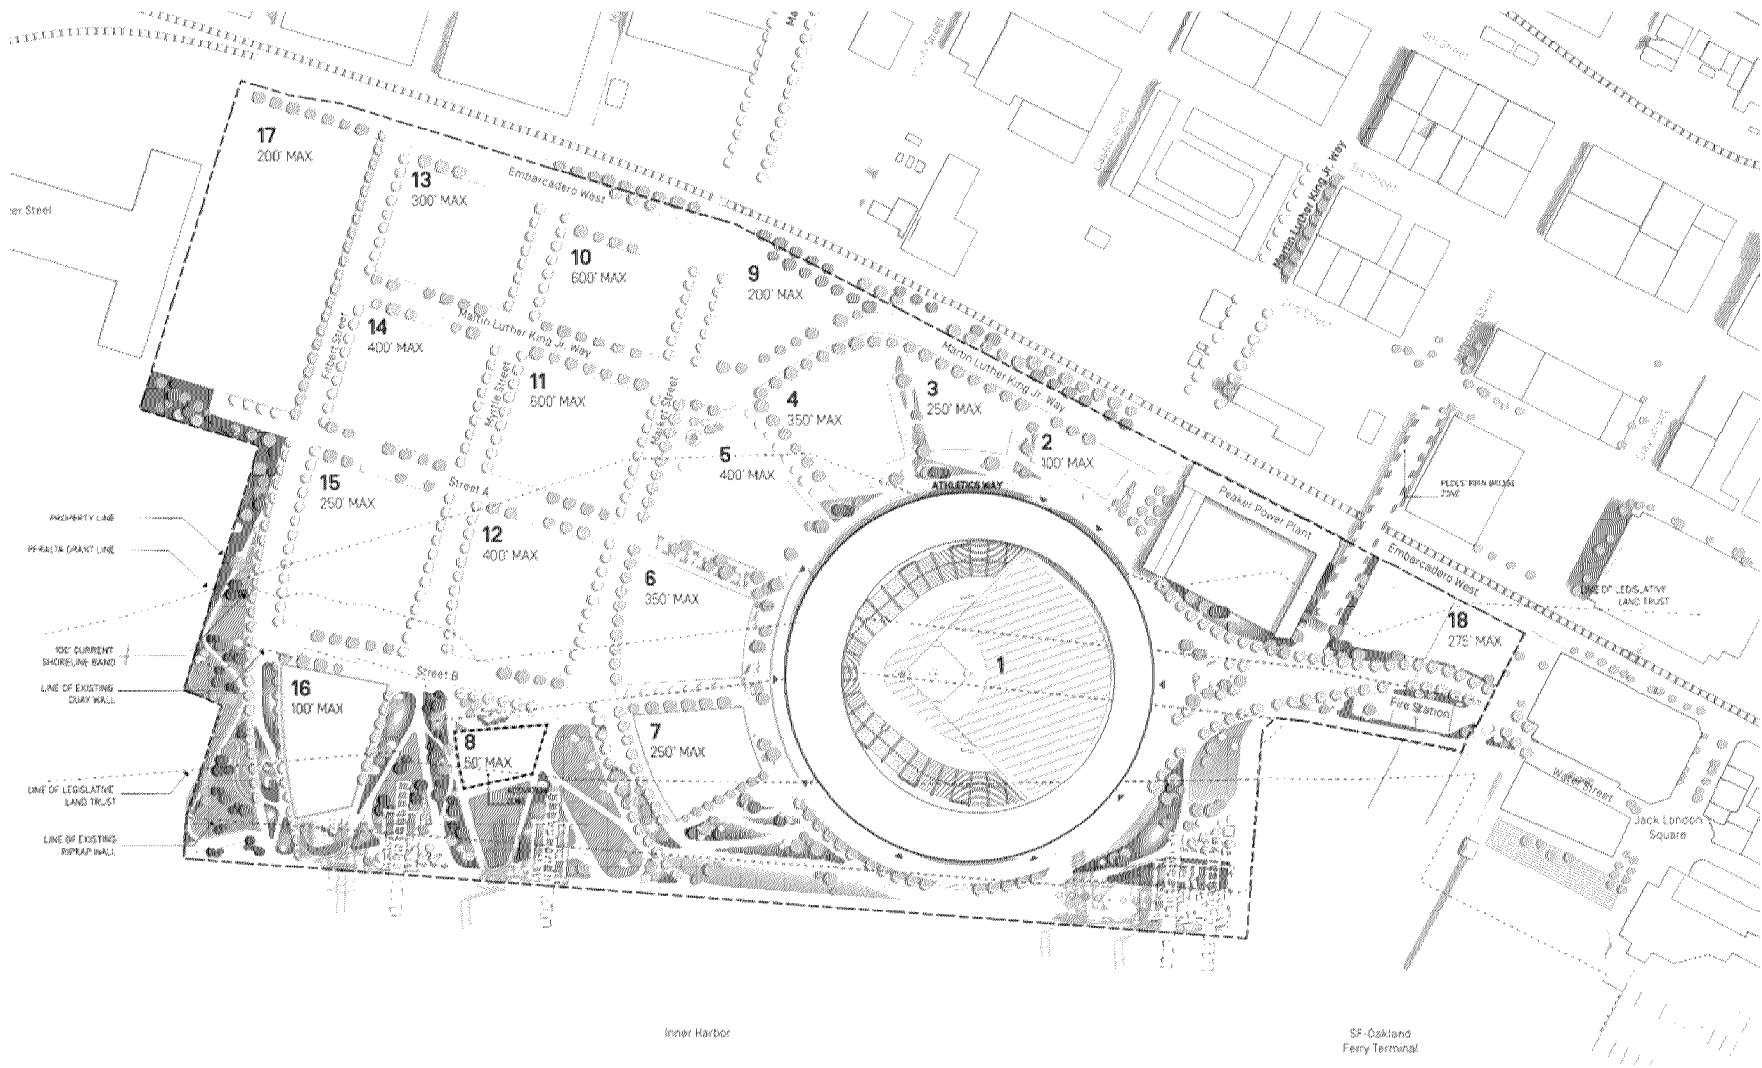


# PROJECT VARIANTS

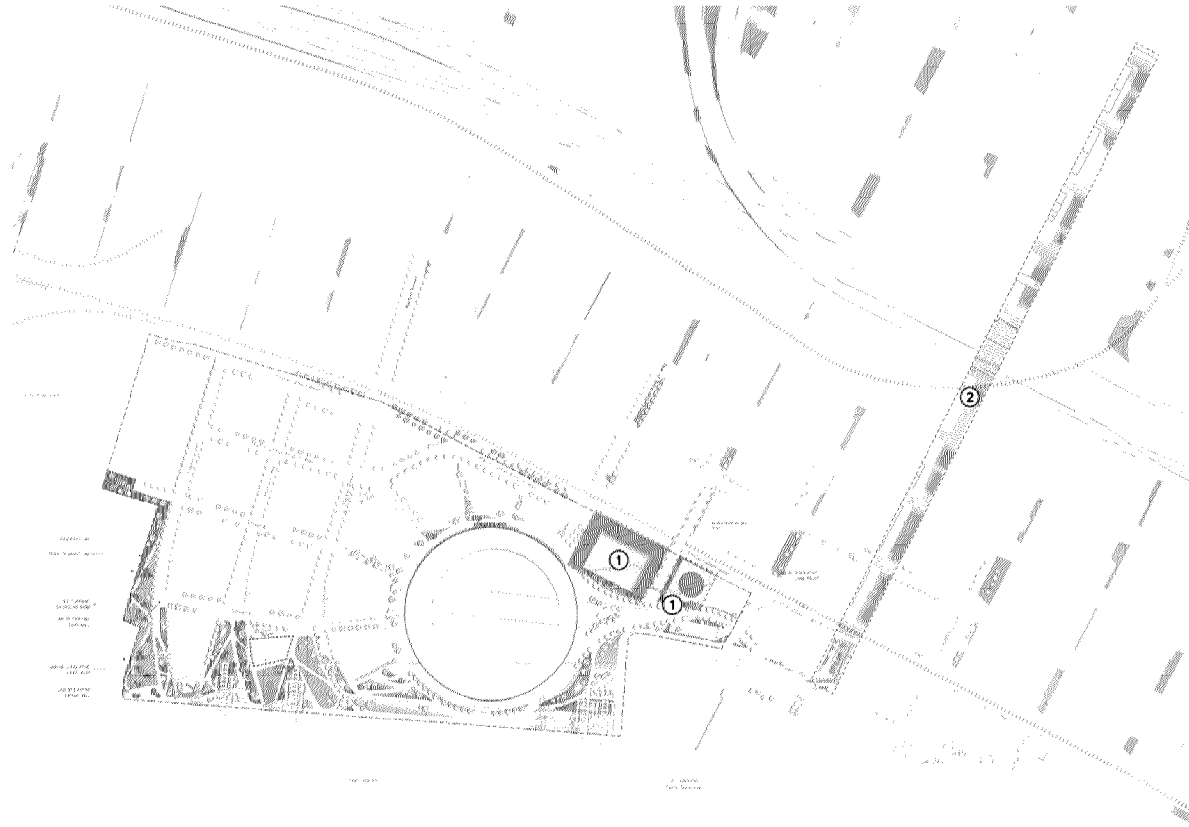


1. Peaker Power Plant

2. Aerial Gondola

# PEAKER POWER PLANT

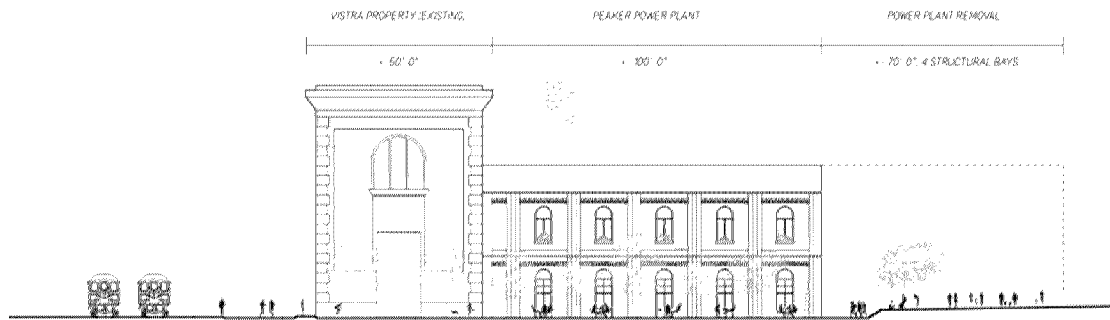

PROPOSED PEAKER POWER PLANT ELEVATION  
SCALE: 1"=20'-0"

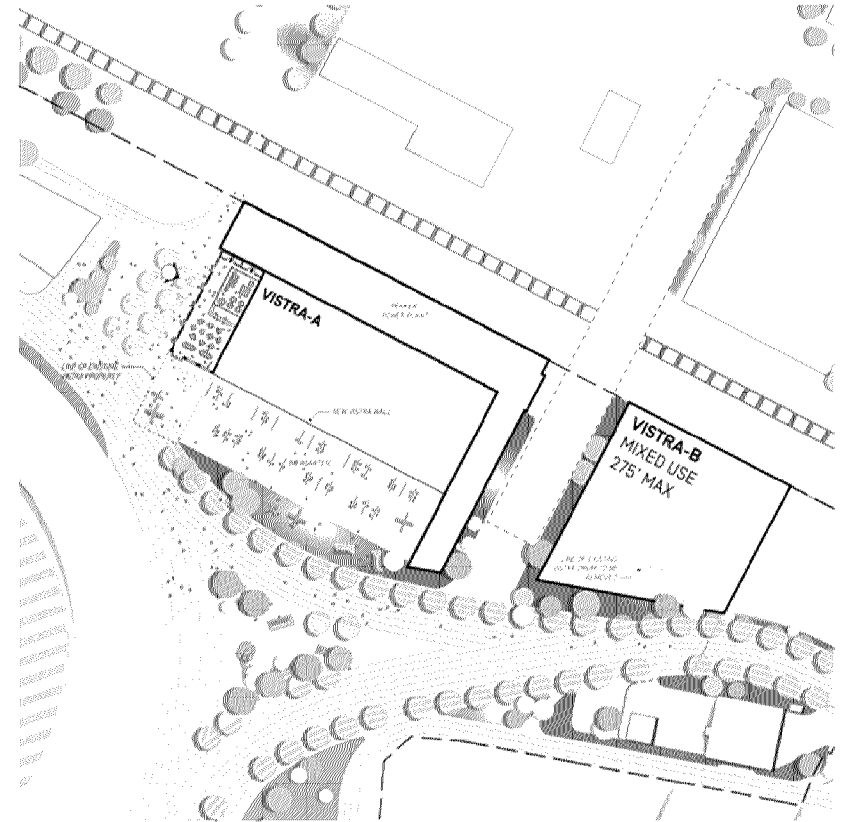

ILLUSTRATIVE PEAKER POWER PLANT PLAN  
SCALE: 1"=60'-0"

# AERIAL GONDOLA

