


STAIR DOWN TO DRESSING ROOMS

DRESSING ROOMS

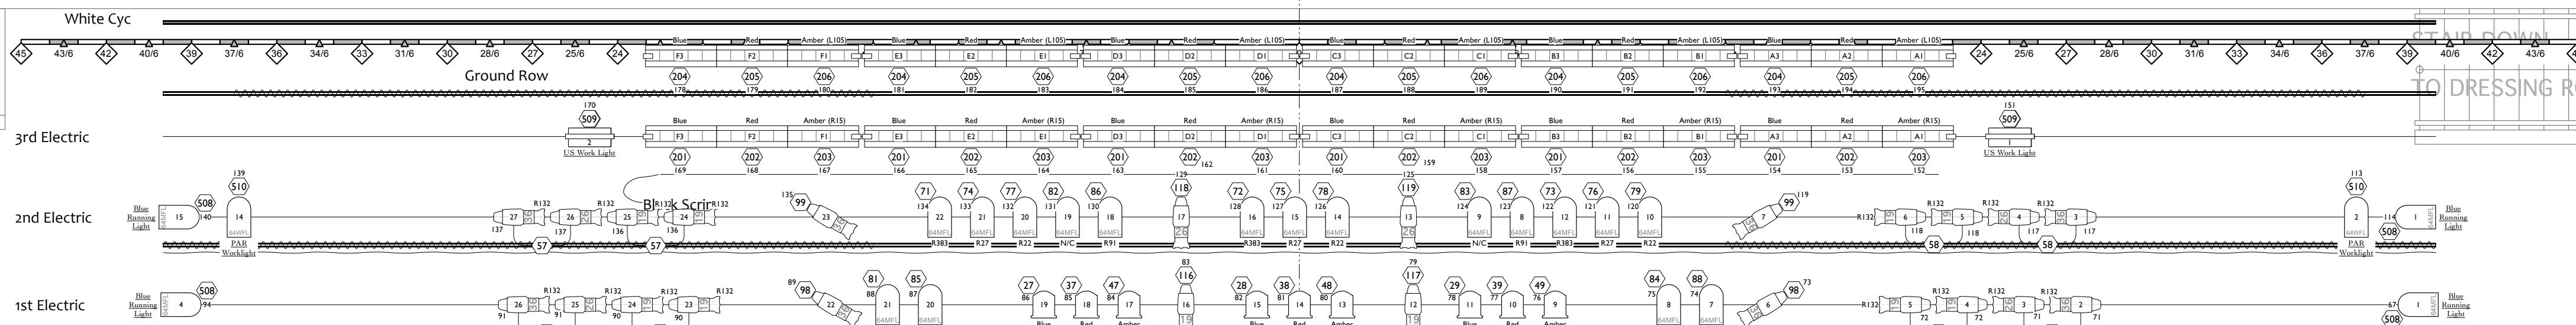


KEY:

Qty. Used	Qty. Inv.	Symbol	Description
4			ETC Source 4 10" 750w
6			ETC Source 4 14" 750w
40			ETC Source 4 19" 750w
52			ETC Source 4 26" 750w
35			ETC Source 4 36" 750w
8			ETC Source 4 50" 750w
1			Altman 6x9 360Q 575w
8			Altman 6x12 360Q 575w
32			Altman 6x16 360Q 575w
6			Altman 6x22 360Q 575w
10			Kleigl 12" ERS 1kw
27			Altman 8" Fresnel 1kw
34			Altman PAR64 VNSP 1kw
-			Altman PAR64 NSP 1kw
-			Altman PAR64 MFL 1kw
-			Altman PAR64 WFL 1kw
6			Kleigl 3-Cir Hanging Cyc 1.5kw/Cir, 500w/lamp
6			Kleigl 3-Cir Ground Row 1.5kw/Cir, 500w/lamp
2			Colortran Colorsport Followspot 1kw

ACCESSORIES:

Qty. Used	Qty. Inv.	Description
11		Source 4 Gel Extenders
18+		Source 4 Donuts
5		Source 4 Iris
17		Altman 4-Way Barndoor
6		Lightweight 4-Way Barndoor (for PARs only)
10+		Floor Plates
105		Source 4 Gobo Holders (Size B)

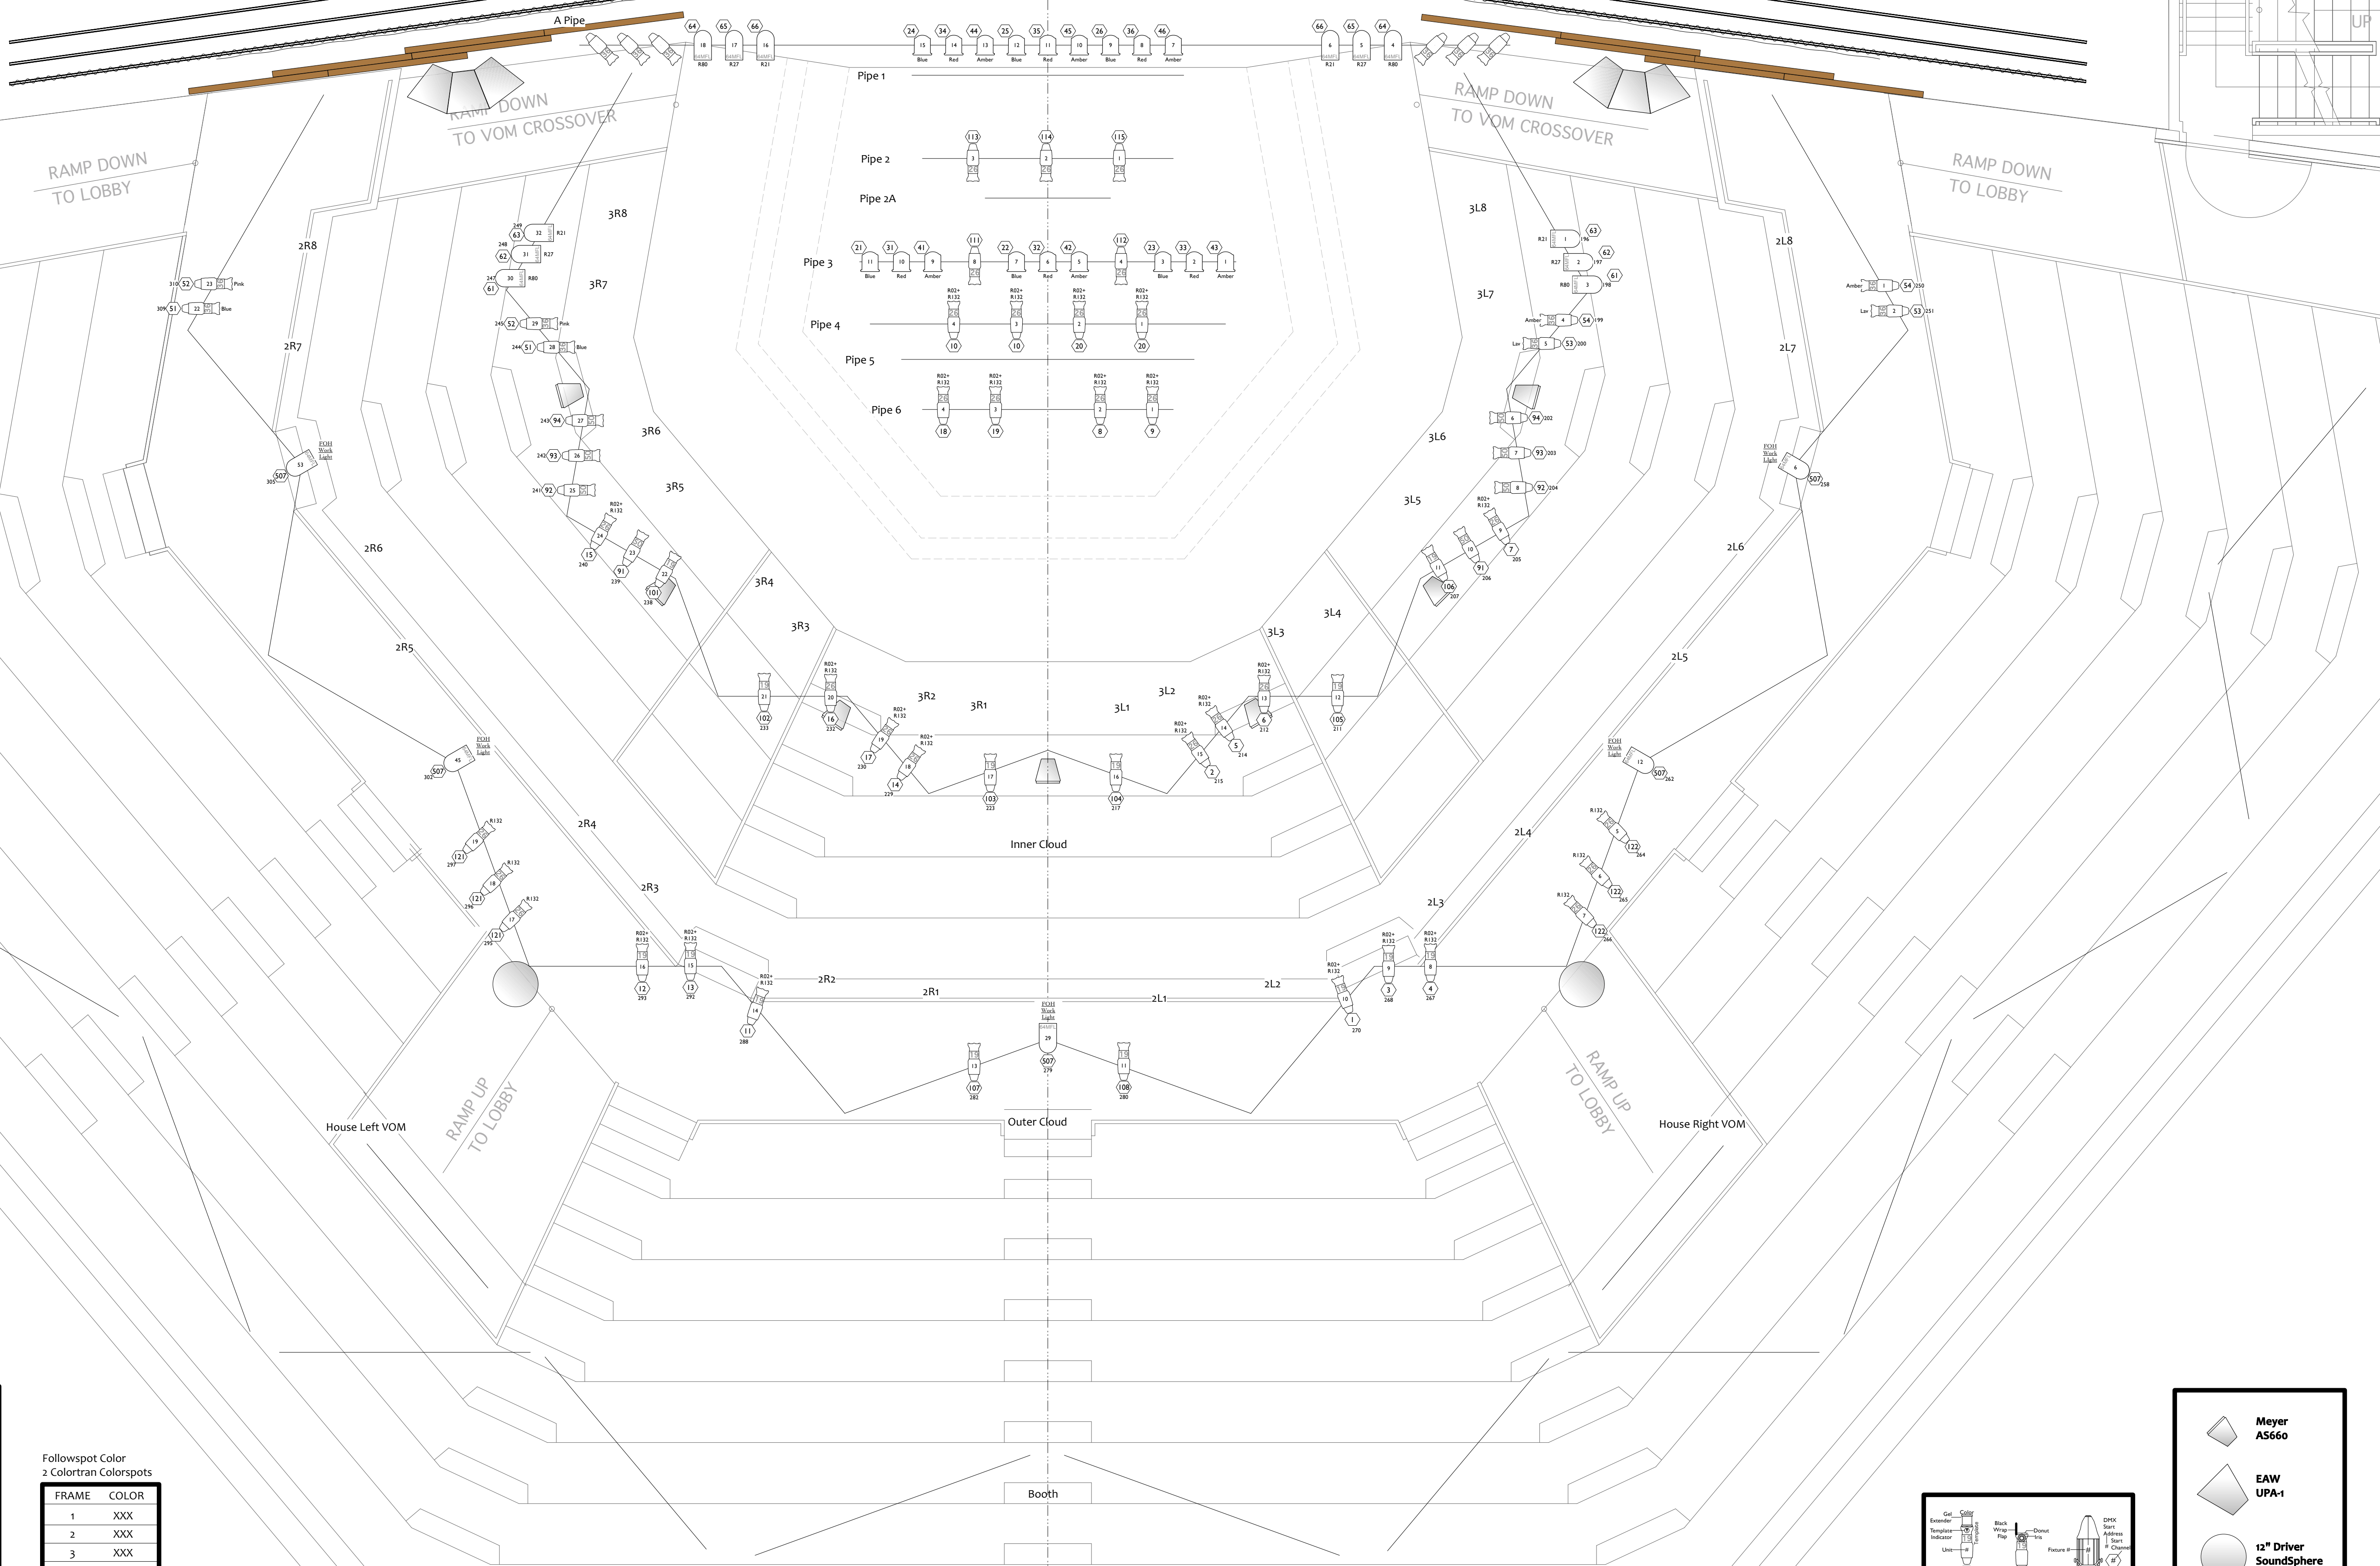

House & Worklights

CHN	DESCRIPTION
500	Houselights: Lower Section
501	Houselights: Upper Section
502	Worklight: Overstage
503	Worklight: SL
504	Worklight: Center
505	Worklight: SR
506	Worklight: Attic Works
507	Worklight: FOH PARs
508	Blue Running Light PARs
509	Worklight: US FarCycs

Followspot Color
2 Colortran Colorsports

FRAME	COLOR
1	XXX
2	XXX
3	XXX
4	XXX
5	XXX

