


DETAIL 'A'
NON-SKID TEXTURED
BOTTOM SURFACE




1" NAILING FLANGE

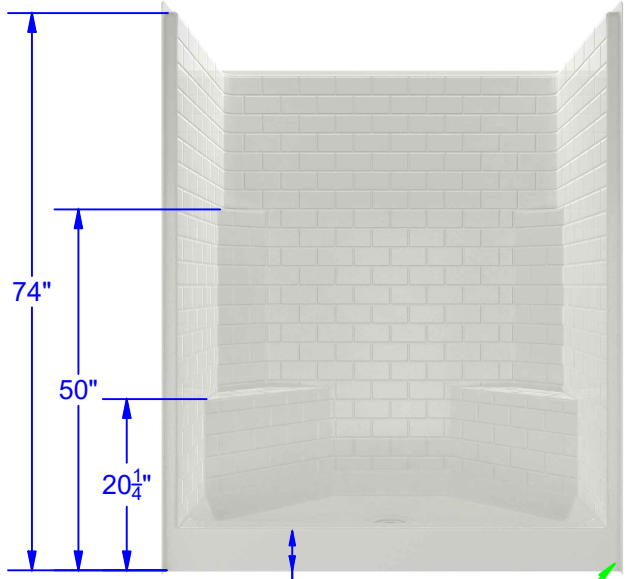

6" TRESHOLD

UPC NAME AND MODEL ID

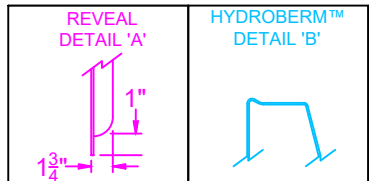

NOTES:

- FEATURES:**
- SUBWAY SMOOTH TILE SURFACE APPEARANCE ON WALLS.
 - NON-SKID TEXTURED BOTTOM SURFACE.
 - INTEGRAL HYDROBERM FEATURE FORMS AN EFFECTIVE SPLASH GUARD ALONG THE TOP EDGE OF THE TUB/SHOWER ENCLOSURE.
 - GREEN FRIENDLY TUBS AND SHOWERS: UTILIZING ADVANCED CHEMISTRY THAT YIELDS, HIGHER QUALITY, GREATER STRENGTH AND LOWER EMISSIONS.
- TECHNICAL SPECS:**
- GEL COAT THICKNESS .020" ± .005"
 - 1ST LAMINATE .125" NOMINAL THICKNESS
 - BOTTOM REINFORCED WITH PERFORMANCE CORE TO MEET 300# LOAD TEST.
 - 2ND LAMINATE COMPLETELY COVERS ALL AREAS.
 - SPECIFICATIONS SUBJECT TO CHANGE WITHOUT NOTICE.



UNIT PART NUMBERS		UNLESS OTHERWISE SPECIFIED TOLERANCES ARE AS FOLLOWS		FIBER CARE BATHS, INC.		9832 Yucca Rd. Adelanto, CA 92301 Phone: 760-246-0019 Fax: 760-246-5189	
RIGHT HAND UNIT	ES60-34WS-74 S	DECIMAL:	FRACTIONAL: ± 1/4"	TITLE: SHOWER STALL, 3 WALL, SUBWAY TILE WITH SEAT			
LEFT HAND UNIT	ES60-34WS-74 S	.XX =+.010 .XXX =+.005	ANGULAR: ± 1/2°				
THE INFORMATION CONTAINED IN THIS DRAWING IS THE SOLE PROPERTY OF FIBER CARE BATHS, INC. ANY REPRODUCTION OR UNAUTHORIZED USE IN PART OR AS A WHOLE WITHOUT THE WRITTEN PERMISSION OF FIBER CARE BATHS, INC. IS STRICTLY PROHIBITED. PRODUCT CONFIGURATION, DIMENSIONS, STANDARD ACCESSORIES, MATERIALS COMPOSITION AND CONSTRUCTION ARE SUBJECT TO CHANGE WITHOUT NOTICE.		CAPACITY / OPERATING LEVEL:	GAL	DRAWN:		SIZE:	MODEL #:
		CAPACITY / OVERFLOW LEVEL:	GAL	TBN		A	ES60-34WS-74 S
		APPROX. UNIT WEIGHT:	LBS	DATE: 9/22/2018		SCALE: NTS	STATUS: IAPMO LISTED
		APPROX. SHIPPING WEIGHT:	LBS				REV 1

