



NOTE: THIS UNIT CAN BE CONFIGURED TO INSTALL EITHER ARM AT THE CHILD HEIGHT OR ADULT HEIGHT.

IT IS RECOMMENDED TO REFERENCE THE LATEST ICC A117.1 ACCESSIBLE AND USABLE BUILDINGS AND FACILITIES / DEPARTMENT OF JUSTICE ADA STANDARDS FOR ACCESSIBLE DESIGN TO ENSURE COMPLIANCE.

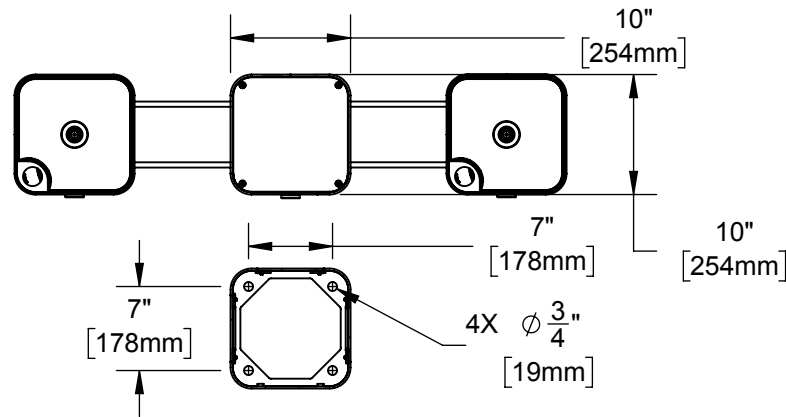

**SECTION A-A
INTERNAL PEDESTAL MOUNTING DETAIL**

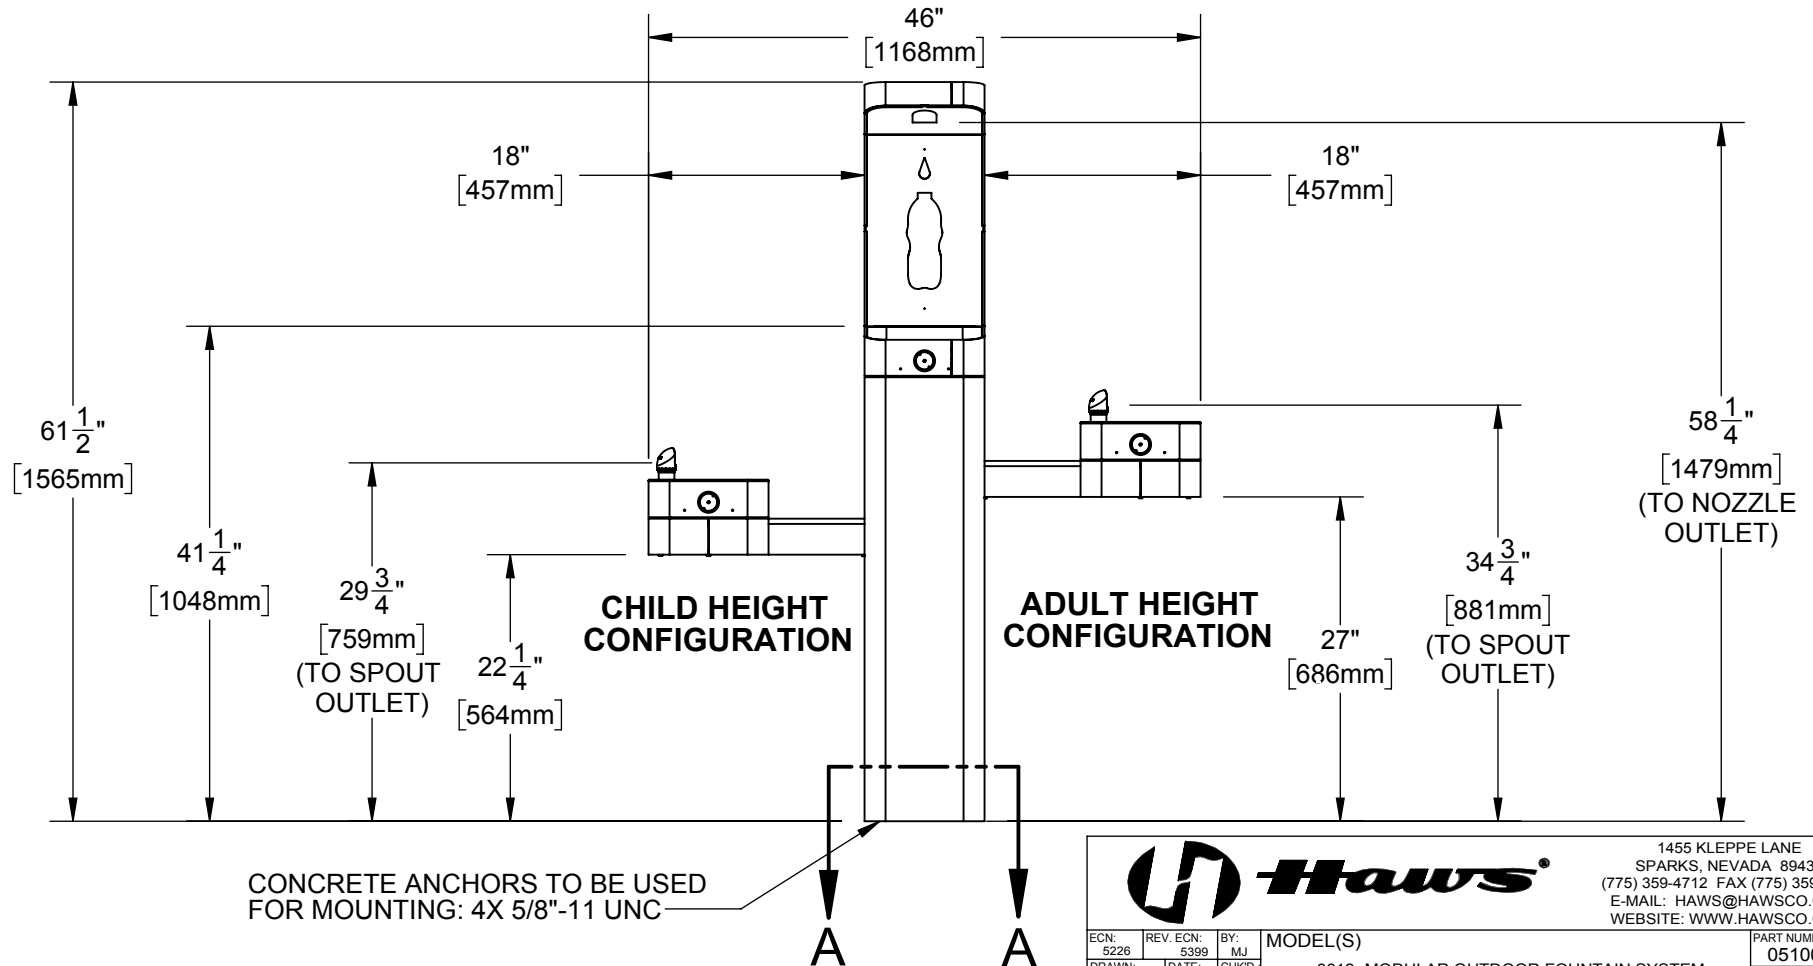

1455 KLEPPE LANE
SPARKS, NEVADA 89431
(775) 359-4712 FAX (775) 359-7424
E-MAIL: HAWS@HAWS.CO.COM
WEBSITE: WWW.HAWS.CO.COM

ECN: 5226	REV. ECN: 5399	BY: MJ	MODEL(S)	PART NUMBER
DRAWN: MH	DATE: 03/06/17	CHKD: MH	3612 -MODULAR OUTDOOR FOUNTAIN SYSTEM	0510000756
APPROVED: IR	DATE: 02/19/19	SCALE: 1:16	DRAWING TYPE: INSTALLATION	REVISION
			SIZE: A	2
				SHEET 1 OF 1