


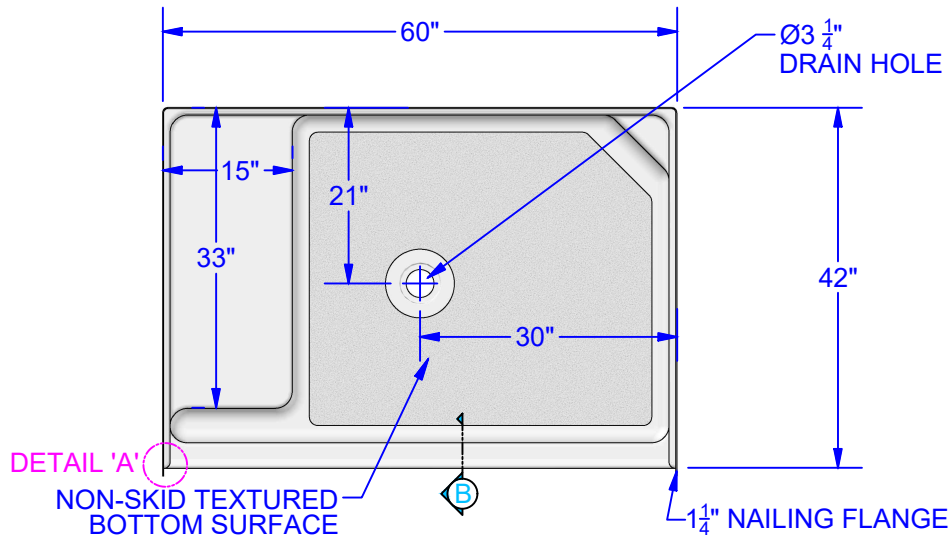

DETAIL 'A'
NON-SKID TEXTURED
BOTTOM SURFACE



6" TRESHOLD

UPC NAME AND MODEL ID


NOTES:

FEATURES:

- 12" X 24" SUBWAY STYLE TILE WITH SMOOTH SURFACE APPEARANCE ON WALLS.
- SIDES AND BACK ARE REINFORCED FOR HANDICAP SEATS AND BARS
- NON-SKID TEXTURED BOTTOM SURFACE.
- INTEGRAL HYDROBERM FEATURE FORMS AN EFFECTIVE SPLASH GUARD ALONG THE TOP EDGE OF THE TUB/SHOWER ENCLOSURE.
- GREEN FRIENDLY TUBS AND SHOWERS: UTILIZING ADVANCED CHEMISTRY THAT YIELDS, HIGHER QUALITY, GREATER STRENGTH AND LOWER EMISSIONS.

TECHNICAL SPECS:


- GEL COAT THICKNESS .020" $\pm$.005".
- 1ST LAMINATE .125" NOMINAL THICKNESS
- BOTTOM IS REINFORCED WITH WOOD TO MEET 300# LOAD TEST.
- 2ND LAMINATE COMPLETELY COVERS ALL AREAS.
- GRAB BAR REINFORCEMENTS ARE INSTALLED TO MEET REQUIREMENTS OF ANSI/ICC A117.1-2009 STANDARDS.
- SPECIFICATIONS SUBJECT TO CHANGE WITHOUT NOTICE.

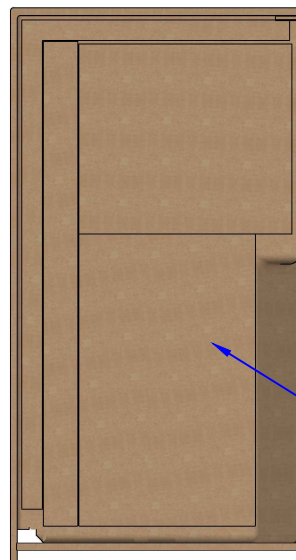

BACKING
ALL SIDES



REVEAL
DETAIL 'A'

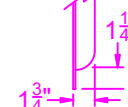

HYDROBERM™
DETAIL 'B'



UNIT PART NUMBERS		UNLESS OTHERWISE SPECIFIED TOLERANCES ARE AS FOLLOWS			 FIBER CARE BATHS, INC.			9832 Yucca Rd. Adelanto, CA 92301 Phone: 760-246-0019 Fax: 760-246-5189		
RIGHT HAND UNIT	ES60-42WS-80 S1224 -RH	DECIMAL: .XX =+.010 .XXX =+.005	FRACTIONAL: $\pm \frac{3}{8}"$		TITLE: SHOWER STALL, 3 WALL, 12" X 24" SUBWAY TILE WITH SEAT, WITH BACKING					
LEFT HAND UNIT			ANGULAR: $\pm \frac{1}{2}"$							
ES60-42WS-80 S1224 -LH										
THE INFORMATION CONTAINED IN THIS DRAWING IS THE SOLE PROPERTY OF FIBER CARE BATHS, INC. ANY REPRODUCTION OR UNAUTHORIZED USE IN PART OR AS A WHOLE WITHOUT THE WRITTEN PERMISSION OF FIBER CARE BATHS, INC. IS STRICTLY PROHIBITED. PRODUCT CONFIGURATION, DIMENSIONS, STANDARD ACCESSORIES, MATERIALS COMPOSITION AND CONSTRUCTION ARE SUBJECT TO CHANGE WITHOUT NOTICE.		CAPACITY / OPERATING LEVEL:			GAL					
		CAPACITY / OVERFLOW LEVEL:			GAL					
		APPROX. UNIT WEIGHT:		LBS	DRAWN: TBN		SIZE: A	MODEL #: ES60-42WS-80 S1224 LH-RH		REV 1
		APPROX. SHIPPING WEIGHT:		LBS	DATE: 10/4/2024		SCALE: NTS		STATUS: IAPMO LISTED	

9832 Yucca Rd.
Adelanto, CA 92301
Phone: 760-246-0019
Fax: 760-246-5189