
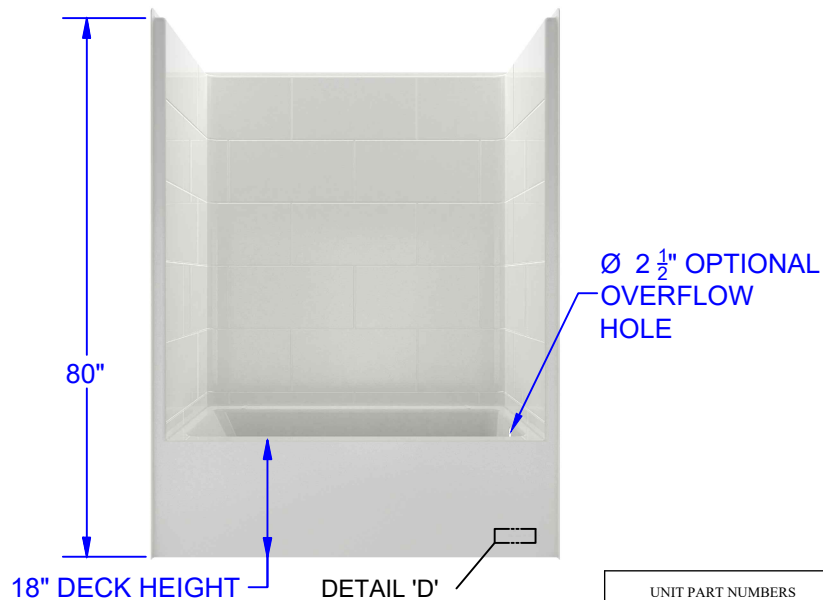


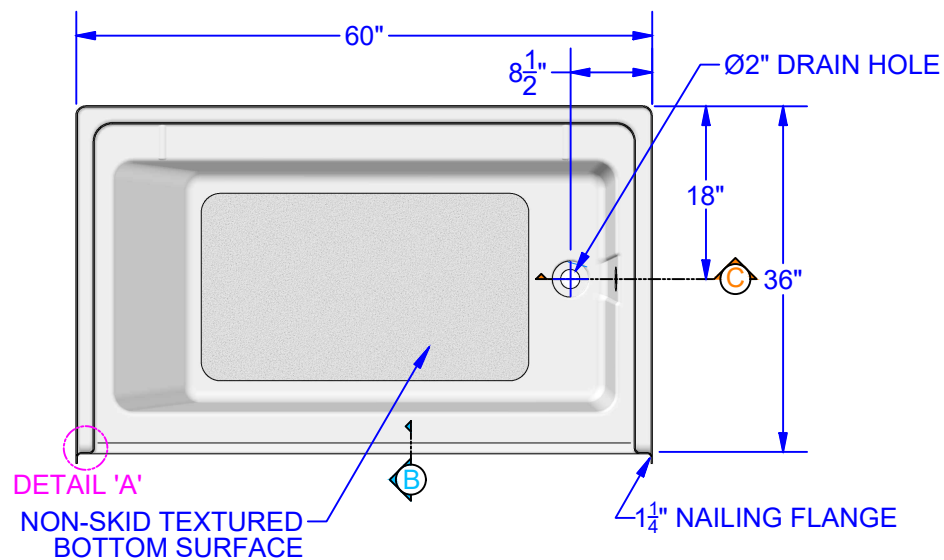


NOTES:

FEATURES:

- SUBWAY TILE WITH SMOOTH SURFACE APPEARANCE ON WALLS.
- SIDES AND BACK ARE REINFORCED FOR HANDICAP SEATS AND BARS (SEATS AND BARS NOT INCLUDED).
- NON-SKID TEXTURED BOTTOM SURFACE.
- INTEGRAL HYDROBERM FEATURE FORMS AN EFFECTIVE SPLASH GUARD ALONG THE TOP EDGE OF THE TUB/SHOWER ENCLOSURE.
- GREEN FRIENDLY TUBS AND SHOWERS: UTILIZING ADVANCED CHEMISTRY THAT YIELDS, HIGHER QUALITY, GREATER STRENGTH AND LOWER EMISSIONS.

TECHNICAL SPECS:

- GEL COAT THICKNESS .020" ± .005".
- 1ST LAMINATE .125" NOMINAL THICKNESS
- BOTTOM IS REINFORCED WITH WOOD TO MEET 300# LOAD TEST.
- 2ND LAMINATE COMPLETELY COVERS ALL AREAS.
- SPECIFICATIONS SUBJECT TO CHANGE WITHOUT NOTICE.

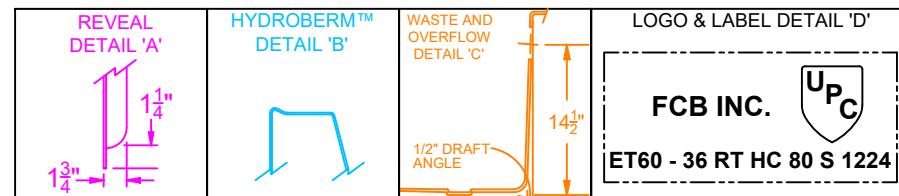

UNIT PART NUMBERS		UNLESS OTHERWISE SPECIFIED TOLERANCES ARE AS FOLLOWS		FIBER CARE BATHS, INC.			9832 Yucca Rd. Adelanto, CA 92301 Phone: 760-246-0019 Fax: 760-246-5189			
RIGHT HAND UNIT	ET60-36RT-HC-80 S1224 -R	DECIMAL: .XX =+.010 .XXX =+.005	FRACTIONAL: ± $\frac{1}{4}$ " ANGULAR: ± $\frac{1}{8}$ °	-TITLE: TUB/SHOWER COMBO, 3 WALL, SUBWAY TILE, HANDICAP ADAPTABLE						
LEFT HAND UNIT								ET60-36RT-HC-80 S1224 -L		
THE INFORMATION CONTAINED IN THIS DRAWING IS THE SOLE PROPERTY OF FIBER CARE BATHS, INC. ANY REPRODUCTION OR UNAUTHORIZED USE IN PART OR AS A WHOLE WITHOUT THE WRITTEN PERMISSION OF FIBER CARE BATHS, INC. IS STRICTLY PROHIBITED. PRODUCT CONFIGURATION, DIMENSIONS, STANDARD ACCESSORIES, MATERIALS COMPOSITION AND CONSTRUCTION ARE SUBJECT TO CHANGE WITHOUT NOTICE.		CAPACITY / OPERATING LEVEL:		GAL		DRAWN: TBN		SIZE: A	MODEL #: ET60-36RT-HC-80 S 1224	REV 1
		CAPACITY / OVERFLOW LEVEL:		GAL						
		APPROX. UNIT WEIGHT:		LBS						
		APPROX. SHIPPING WEIGHT:		LBS						
				DATE: 6/16/2021		SCALE: NTS		STATUS: IAPMO LISTED		