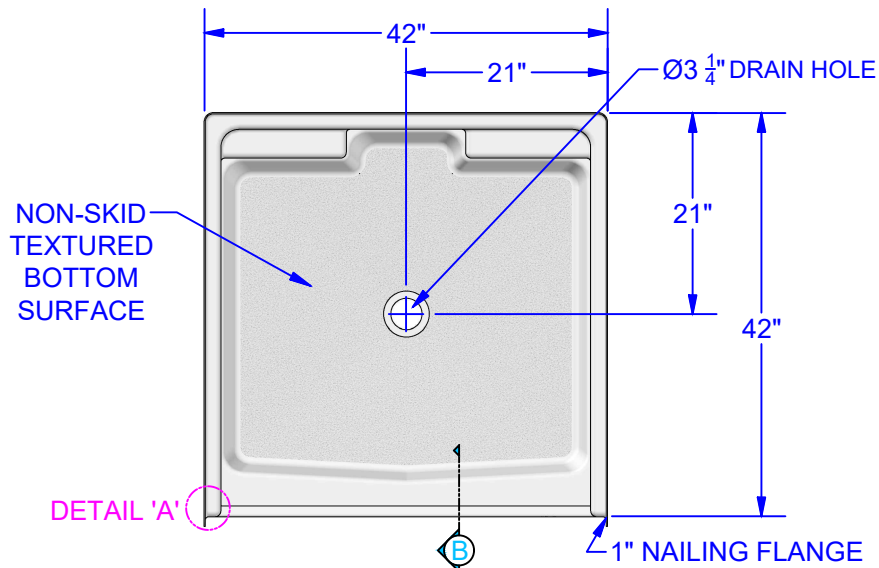


NOTES:

FEATURES:

- 4" SQUARE SMOOTH TILE SURFACE APPEARANCE ON WALLS.
- NON-SKID TEXTURED BOTTOM SURFACE.
- INTEGRAL HYDROBERM FEATURE FORMS AN EFFECTIVE SPLASH GUARD ALONG THE TOP EDGE OF THE TUB/SHOWER ENCLOSURE.
- GREEN FRIENDLY TUBS AND SHOWERS: UTILIZING ADVANCED CHEMISTRY THAT YIELDS, HIGHER QUALITY, GREATER STRENGTH AND LOWER EMISSIONS.

TECHNICAL SPECS:

- GEL COAT THICKNESS .020" ± .005".
- 1ST LAMINATE .125" NOMINAL THICKNESS
- BOTTOM IS REINFORCED WITH PERFORMANCE CORE TO MEET 300# LOAD TEST.
- 2ND LAMINATE COMPLETELY COVERS ALL AREAS.
- SPECIFICATIONS SUBJECT TO CHANGE WITHOUT NOTICE.



UNIT PART NUMBERS		UNLESS OTHERWISE SPECIFIED TOLERANCES ARE AS FOLLOWS		 FIBER CARE BATHS, INC.		9832 Yucca Rd. Adelanto, CA 92301 Phone: 760-246-0019 Fax: 760-246-5189				
RIGHT HAND UNIT	LEFT HAND UNIT	DECIMAL:	FRACTIONAL: $\pm \frac{3}{8}$							
ES42-42-80		.XX =+.010 .XXX =+.005	ANGULAR: $\pm \frac{1}{30}$	TITLE: SHOWER STALL, 3 WALL, ETERNA TILE						
ES42-42-80										
THE INFORMATION CONTAINED IN THIS DRAWING IS THE SOLE PROPERTY OF FIBER CARE BATHS, INC.. ANY REPRODUCTION OR UNAUTHORIZED USE IN PART OR AS A WHOLE WITHOUT THE WRITTEN PERMISSION OF FIBER CARE BATHS, INC. IS STRICTLY PROHIBITED. PRODUCT CONFIGURATION, DIMENSIONS, STANDARD ACCESSORIES, MATERIALS COMPOSITION AND CONSTRUCTION ARE SUBJECT TO CHANGE WITHOUT NOTICE.		CAPACITY / OPERATING LEVEL:	GAL	DRAWN: TBN			SIZE: A	MODEL #: ES42-42-80	REV 1	
		CAPACITY / OVERFLOW LEVEL:	GAL							
				APPROX. UNIT WEIGHT:	LBS	DATE: 6/11/2018		SCALE: NTS	STATUS: IAPMO LISTED	
				APPROX. SHIPPING WEIGHT:	LBS					