
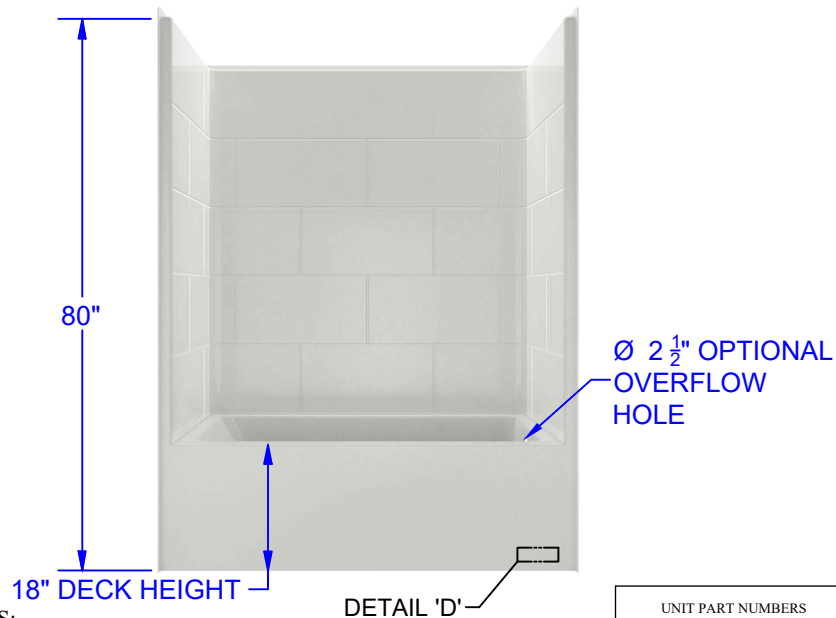


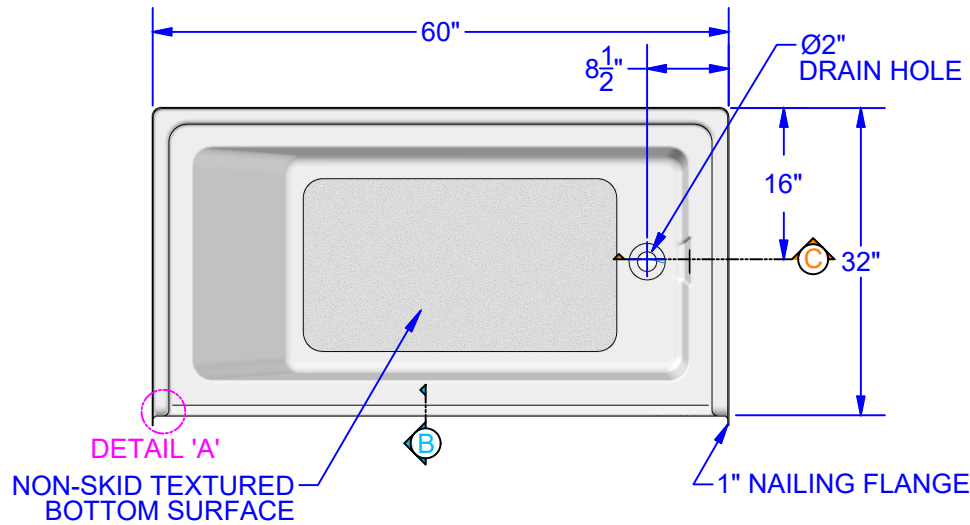


NOTES:
FEATURES:

- 12" X 24" SUBWAY STYLE TILE WITH SMOOTH SURFACE APPEARANCE ON WALLS.
- SIDES AND BACK ARE REINFORCED FOR HANDICAP SEATS AND BARS (SEATS AND BARS NOT INCLUDED).
- NON-SKID TEXTURED BOTTOM SURFACE.
- INTEGRAL HYDROBERM FEATURE FORMS AN EFFECTIVE SPLASH GUARD ALONG THE TOP EDGE OF THE TUB/SHOWER ENCLOSURE.
- GREEN FRIENDLY TUBS AND SHOWERS: UTILIZING ADVANCED CHEMISTRY THAT YIELDS, HIGHER QUALITY, GREATER STRENGTH AND LOWER EMISSIONS.

TECHNICAL SPECS:

- GEL COAT THICKNESS .020" ± .005".
- 1ST LAMINATE .125" NOMINAL THICKNESS
- BOTTOM IS REINFORCED WITH WOOD TO MEET 300# LOAD TEST.
- 2ND LAMINATE COMPLETELY COVERS ALL AREAS.
- GRAB BAR REINFORCEMENTS ARE INSTALLED TO MEET REQUIREMENTS OF ANSI/ICC A117.1-2009 STANDARDS.
- SPECIFICATIONS SUBJECT TO CHANGE WITHOUT NOTICE.

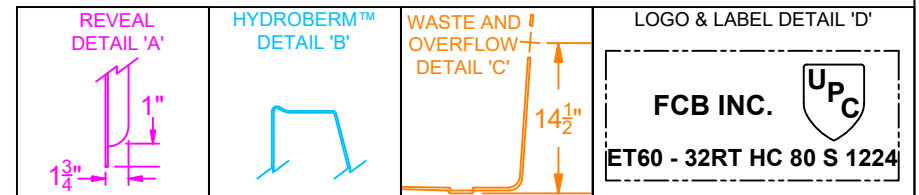

UNIT PART NUMBERS		UNLESS OTHERWISE SPECIFIED TOLERANCES ARE AS FOLLOWS		 FIBER CARE BATHS, INC.			9832 Yucca Rd. Adelanto, CA 92301 Phone: 760-246-0019 Fax: 760-246-5189					
RIGHT HAND UNIT	ET60-32RT HC 80 S1224 -R	DECIMAL:	FRACTIONAL: $\pm \frac{3}{8}$	TITLE:								
LEFT HAND UNIT		.XX =+.010 .XXX =+.005							ANGULAR: $\pm \frac{1}{2}^\circ$			
ET60-32RT HC 80 S1224 -L		CAPACITY / OPERATING LEVEL:		GAL		TUB/SHOWER COMBO, 3 WALL, 12" X 24" SUBWAY TILE HANDICAP ADAPTABLE						
THE INFORMATION CONTAINED IN THIS DRAWING IS THE SOLE PROPERTY OF FIBER CARE BATHS, INC. ANY REPRODUCTION OR UNAUTHORIZED USE IN PART OR AS A WHOLE WITHOUT THE WRITTEN PERMISSION OF FIBER CARE BATHS, INC. IS STRICTLY PROHIBITED. PRODUCT CONFIGURATION, DIMENSIONS, STANDARD ACCESSORIES, MATERIALS COMPOSITION AND CONSTRUCTION ARE SUBJECT TO CHANGE WITHOUT NOTICE.		CAPACITY / OVERFLOW LEVEL:		GAL								
		APPROX. UNIT WEIGHT:		LBS		DRAWN:	SIZE:	MODEL #:	REV			
		APPROX. SHIPPING WEIGHT:		LBS		TBN		A		ET60-32RT HC 80 S1224		1
								DATE: 6/3/2019		SCALE: NTS		STATUS: IAPMO LISTED