


MAIN LEVEL PLAN: FINISHES
1/2" = 1'-0"

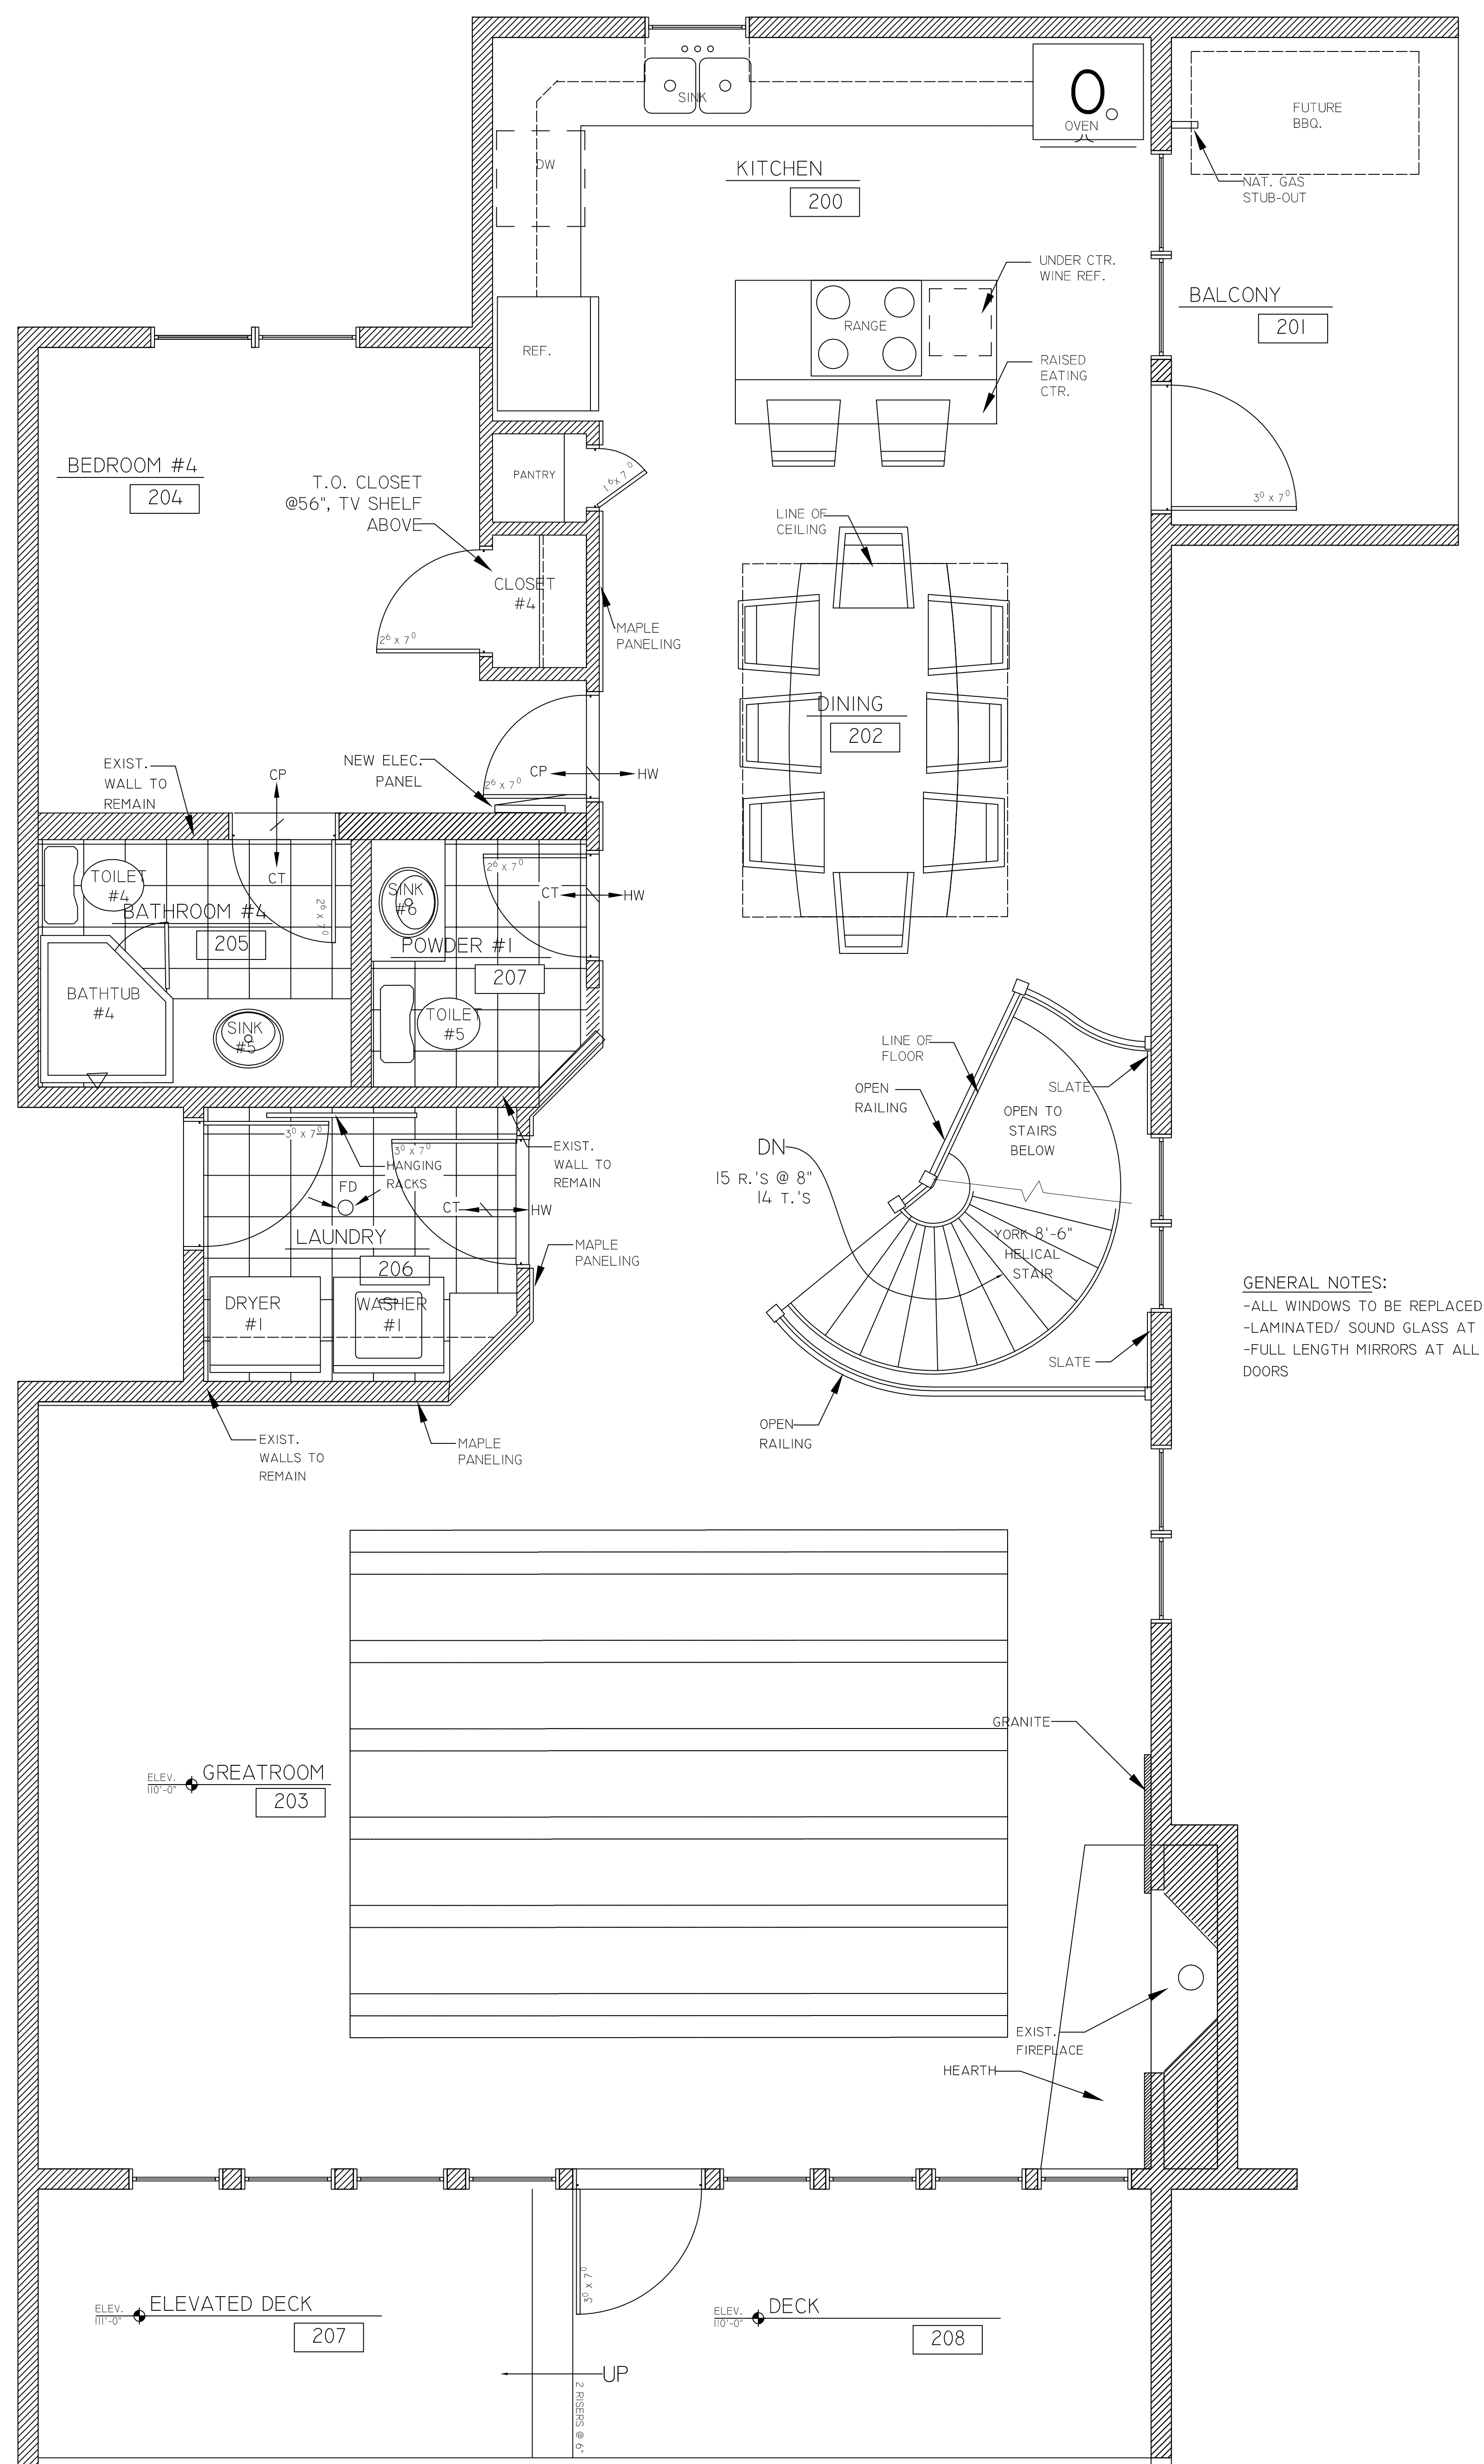

UPPER LEVEL PLAN: FINISHES
1/2" = 1'-0"

GENERAL NOTES:
-ALL WINDOWS TO BE REPLACED WITH
-LAMINATED/ SOUND GLASS AT SOUTH
-FULL LENGTH MIRRORS AT ALL BEDROOM
DOORS

K. H. WEBB
ARCHITECTS
Vail Professional Building, Suite 216
953 South Frontage Rd West
Vail, Colorado 81657
970.477.2990

SIKORSKY
REMODEL @
SUN VAIL:
21C/31C

PERMIT
PLAN: FINISH
ISSUE

A 1.2

PROJECT NO:
2019
DRAWN BY:
MRY
DATE:
REVISIONS:

studio@khwebb.co