
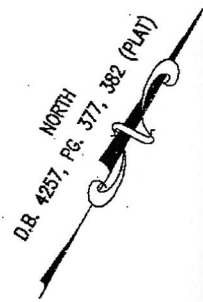


Deed Book 4331 Pgs. 594

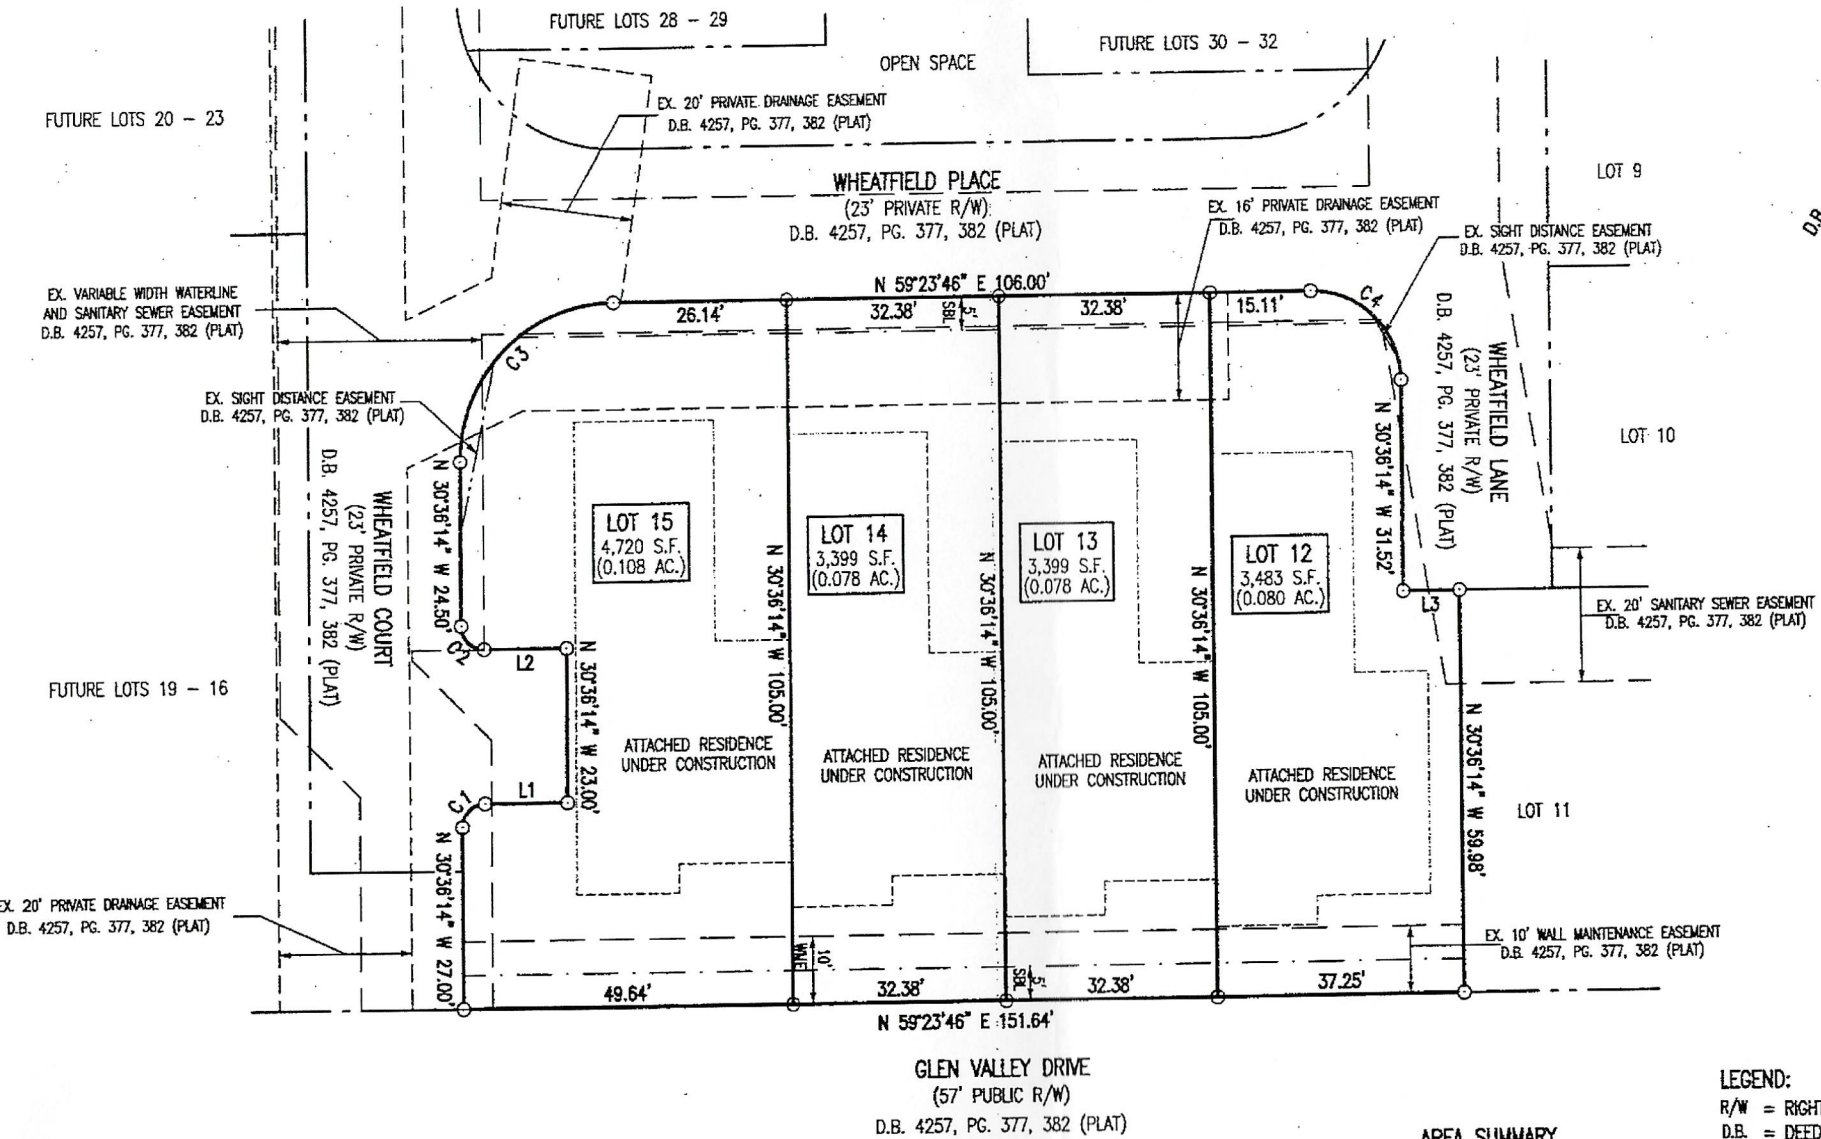

CURVE TABLE:

NO.	DELTA	RADIUS	ARC	TANGENT	CH. BEARING	CHORD
C1	90°00'00"	3.50'	5.50'	3.50'	N 14°23'46" E	4.95'
C2	90°00'00"	3.50'	5.50'	3.50'	N 75°36'14" W	4.95'
C3	90°00'00"	23.50'	36.91'	23.50'	N 14°23'46" E	33.23'
C4	90°00'00"	13.50'	21.21'	13.50'	N 75°36'14" W	19.09'

LINE TABLE:

NO.	BEARING	DISTANCE
L1	N 59°23'46" E	12.50'
L2	N 59°23'46" E	12.50'
L3	N 59°23'46" E	8.64'

AREA SUMMARY

3,483 S.F. (0.080 AC.) LOT 12
 3,399 S.F. (0.078 AC.) LOT 13
 3,399 S.F. (0.078 AC.) LOT 14
 4,720 S.F. (0.108 AC.) LOT 15
 15,001 S.F. (0.344 AC.) FUTURE LOTS 12-15

LEGEND:

- R/W = RIGHT OF WAY
- D.B. = DEED BOOK
- PG. = PAGE
- S.F. = SQUARE FEET
- AC. = ACRES
- SBL = SETBACK LINE
- WME = WALL MAINTENANCE EASEMENT

WDZ (THH)
 3/20/13
 SHEET 2 OF 2