



LEGEND

- A.I.F. ANGLE IRON FOUND
- C.I.R. CORNER
- I.P.F. IRON PIN FOUND
- L.P.S. LAND PIN SET
- OVERHEAD POWER LINE
- POWER POLE
- RIGHT-OF-WAY

Now or Formerly

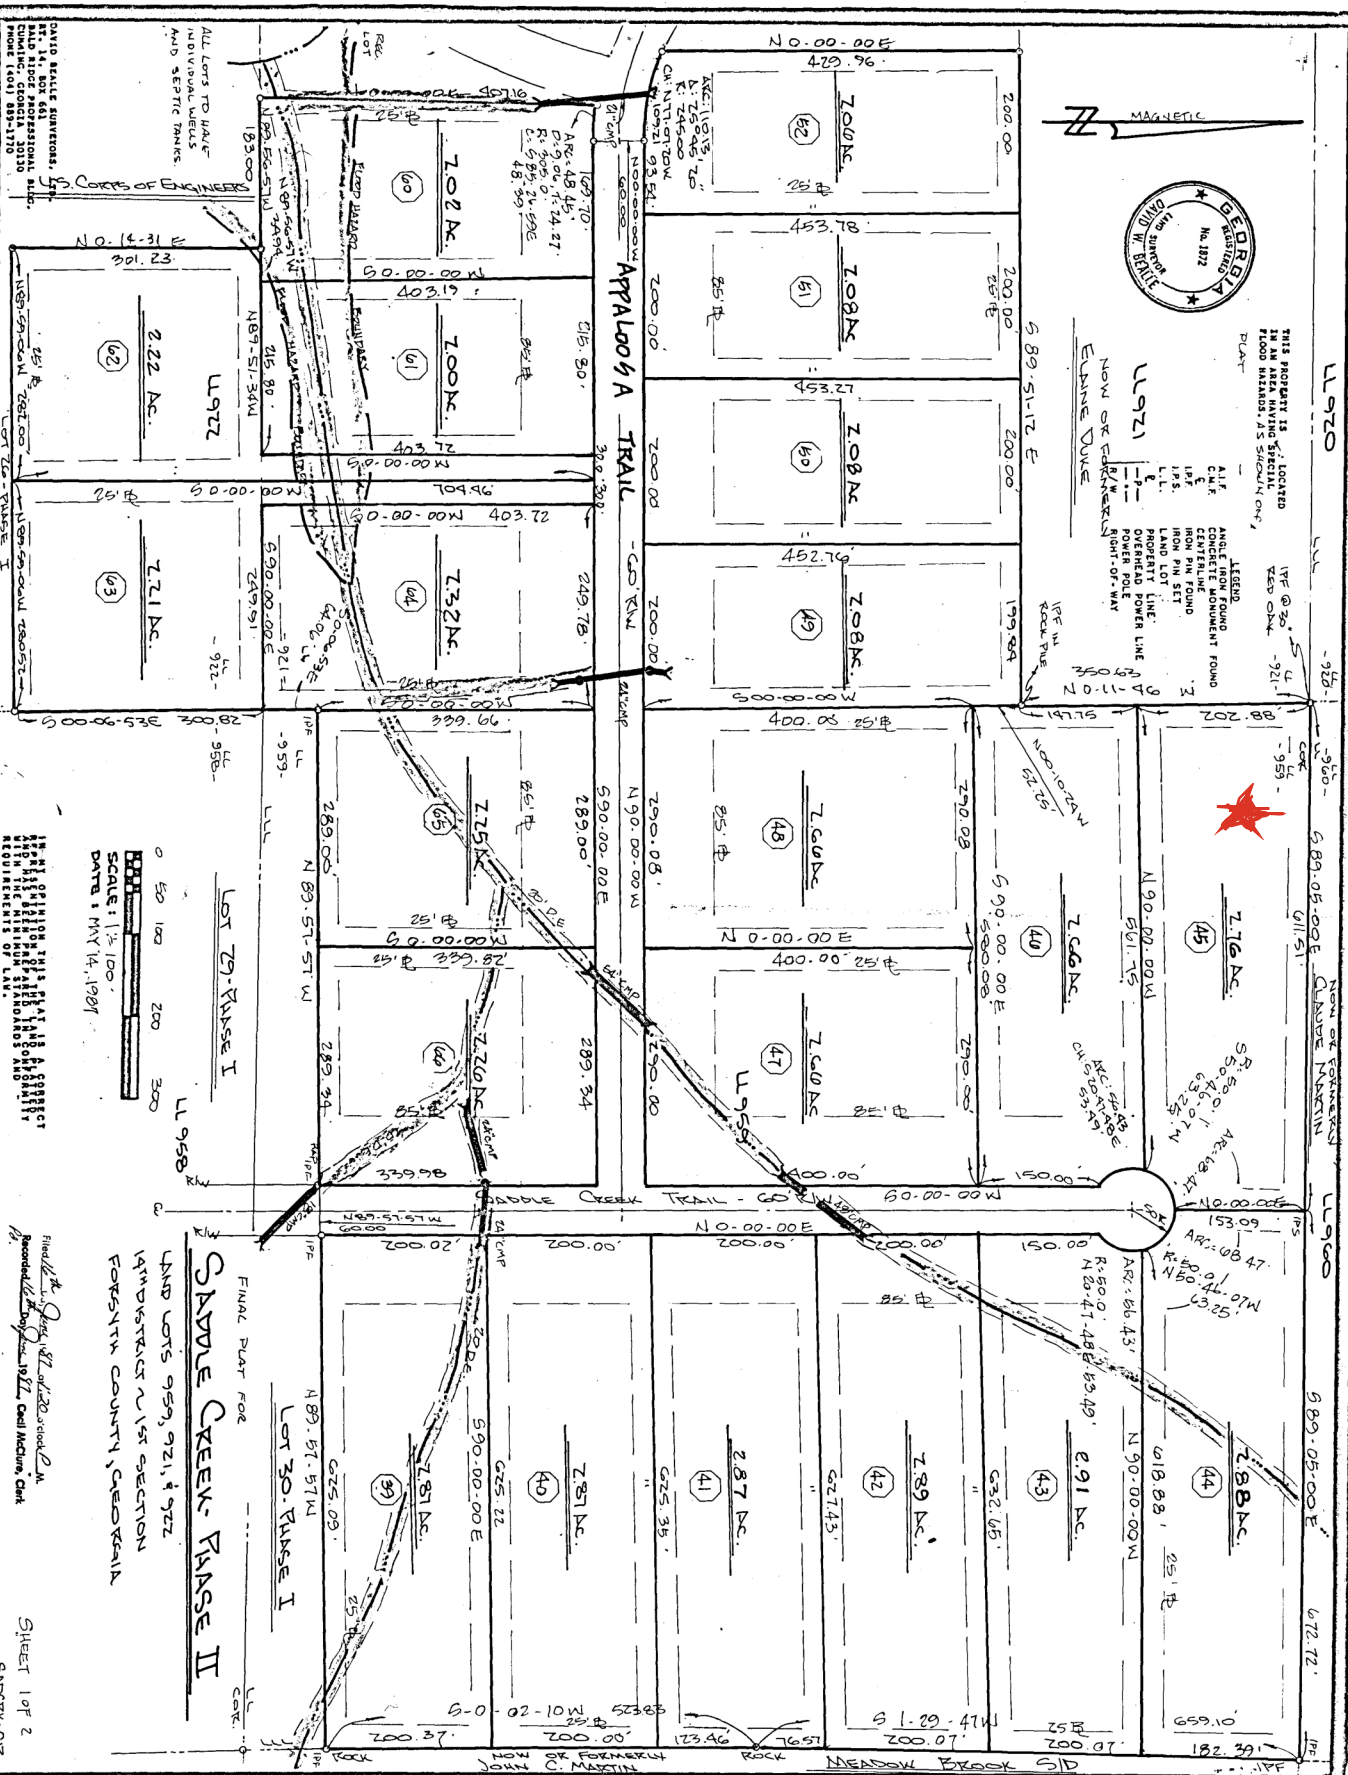


APPALOOSA TRAIL - 60' WIDE

LOT 29, PHASE I
LOT 30, PHASE I

FINAL PLAT FOR
LAND LOTS 959, 921, & 922

SHEET 1 OF 2
SPRINGER