


P. B.

PG.

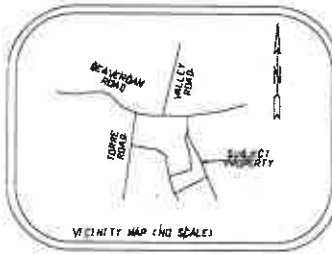



LEGEND OF SYMBOLS

- Q EXISTING MONUMENT
- D MONUMENT SET
- Q EXISTING IRON PIPE OR PIN
- O IRON PIPE OR PIN SET
- O UNMARKED POINT
- Q AS INDICATED AT POINT
- Q TREE "TYPE" AS NOTED
- F FIRE HYDRANT
- P POWER OR TELEPHONE POLE

STATE OF NORTH CAROLINA
COUNTY OF BUNCOMBE

I, _____, DEPUTY CLERK
THIS CERTIFICATION IS AFFIXED MEETS ALL STATUTORY REQUIREMENTS
FOR RECORDING.


REVIEW OFFICER

DATE _____

- [illegible]



THIS DOCUMENT ORIGINALLY ISSUED AND SEALED
THIS MEDIA SHALL NOT BE CONSIDERED A CERTIFIED
DOCUMENT.

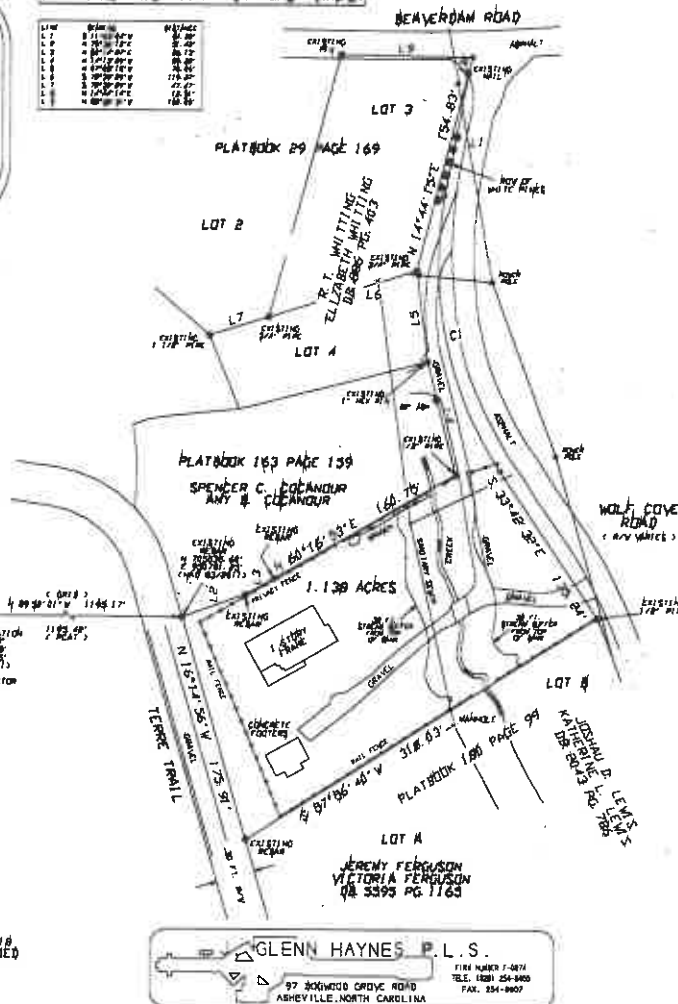

- _____ BOUNDARY LINE
- _____ LINES PLATTED FROM DEEDS
ON RECORD PLATS OF AS NOTED
- _____ OVERHEAD UTILITY LINES
AS NOTED
- _____ POWER LINE OR AS NOTED
- _____ OLD DEED OR RECORDS
LINES OR AS NOTED

NOTE:

AREAS DETERMINED BY COORDINATE METHOD
PROPERTY CORNERS MARKED AS NOTED
PROPERTY LINES NOT MARKED. (ACT 10)
NOTED OTHERWISE.
ALL DISTANCES AS SHOWN ARE
U.S. SURVEY FOOT

THIS PLAT WAS PREPARED WITHOUT THE BENEFIT OF A TITLE REPORT, WHICH MAY REVEAL ADDITIONAL CONVEYANCES, EASEMENTS, RIGHTS-OF-WAY, OR BUILDING RESTRICTION LINES NOT SHOWN. ALL PROPERTY TRANSACTIONS WERE TAKEN FROM CURRENT TAX RECORDS ONLY.

SURVEY FOR
(CURRENT OWNER)

GRANVILLE P. TAYLOR

JO A. TAYLOR


15 WOLF COVE ROAD
CITY OF ASHEVILLE
BUNCOMBE COUNTY, NORTH CAROLINA
DEED REFERENCE - DA 3349 PG 1933

PROPERTY SUBJECT TO ALL APPLICABLE EASEMENTS AND RIGHTS OF WAY IN RECORD
THIS MAP IS NOT TRANSFERABLE, AND MAY NOT BE LOANED BY ANY OTHER PERSON
THE MAP IS PREPARED FOR THE PARTIES NAMED HEREON

SCALE 1" = 50' FEB 15, 2018

PIN # 9700-06-964B

Buncombe County

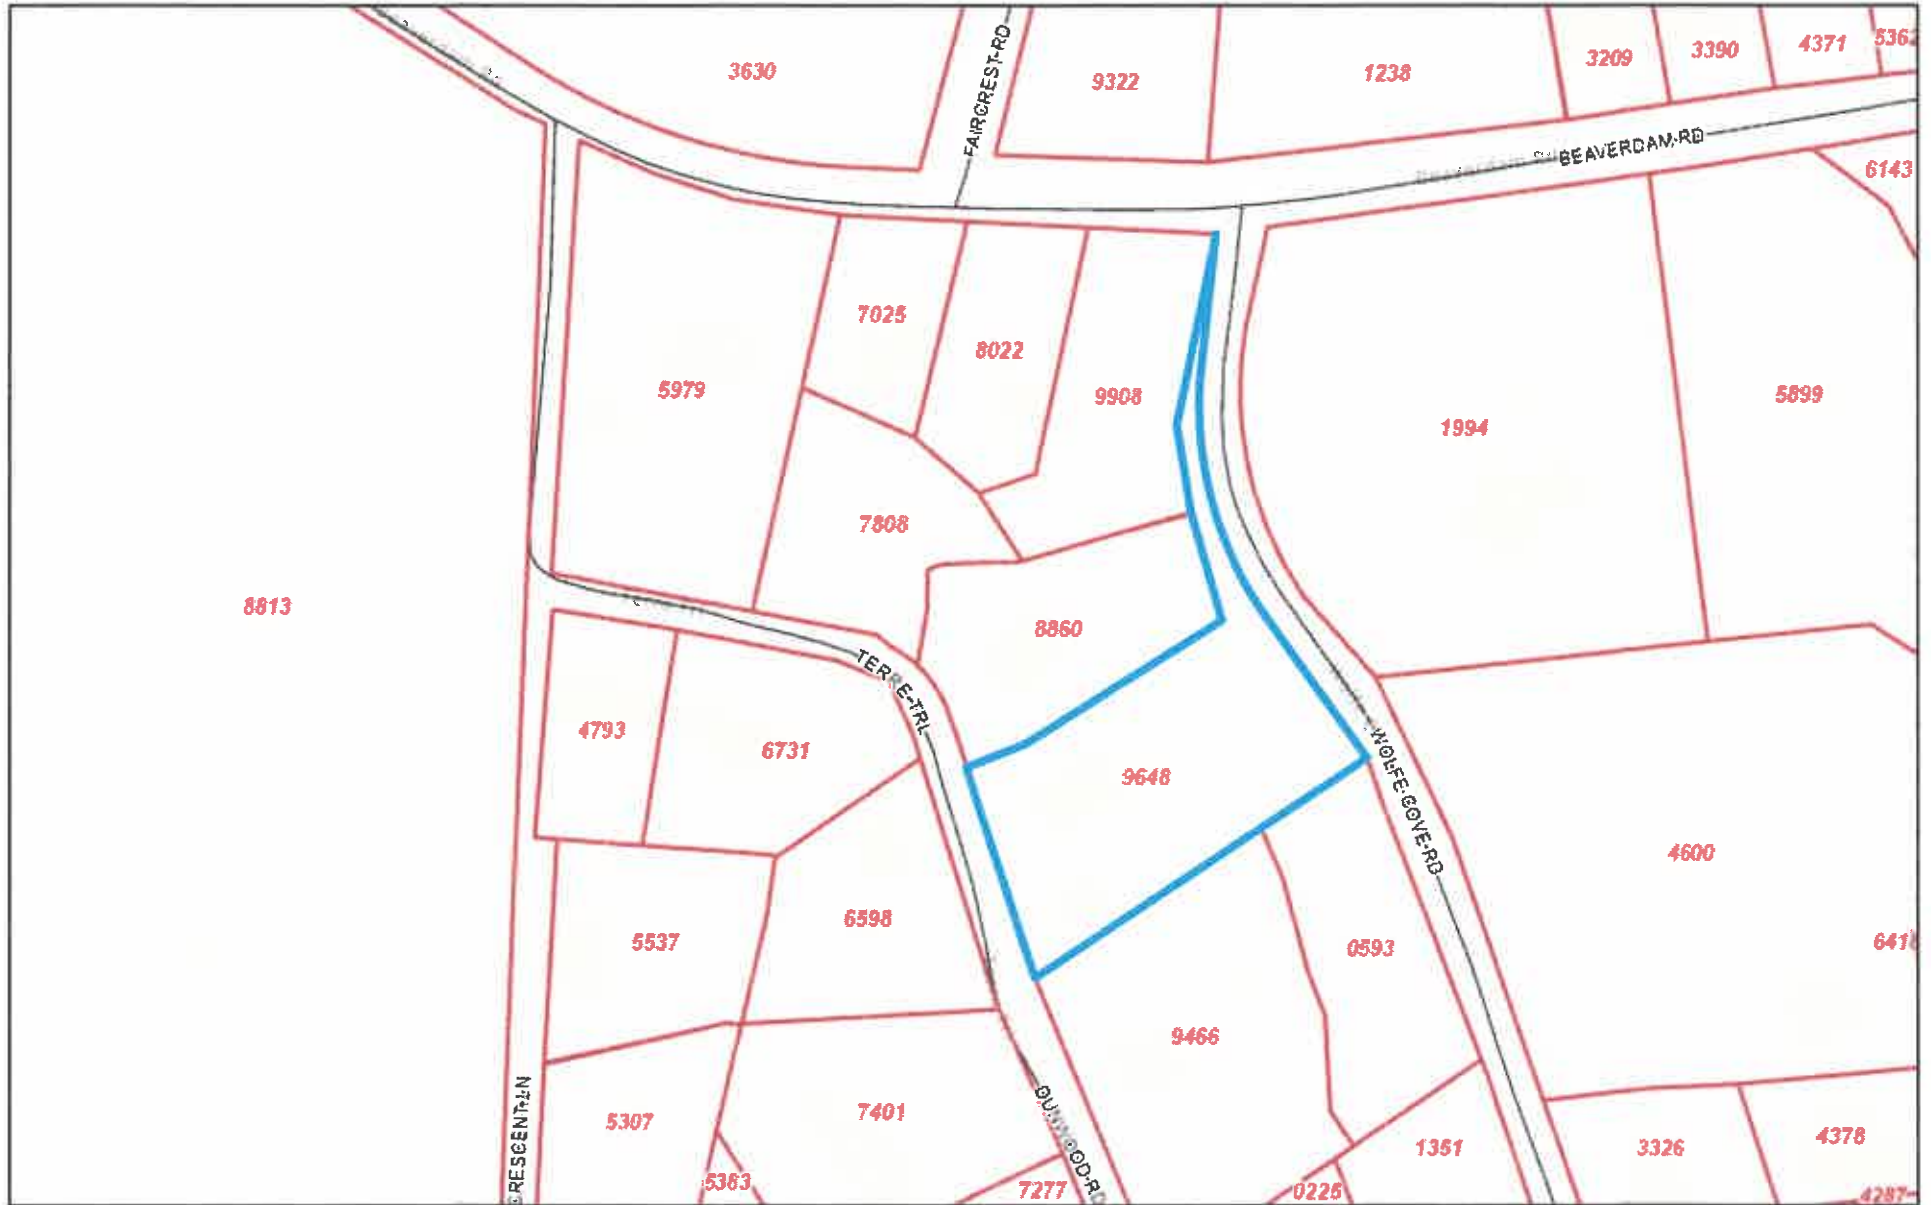

August 29, 2025

