


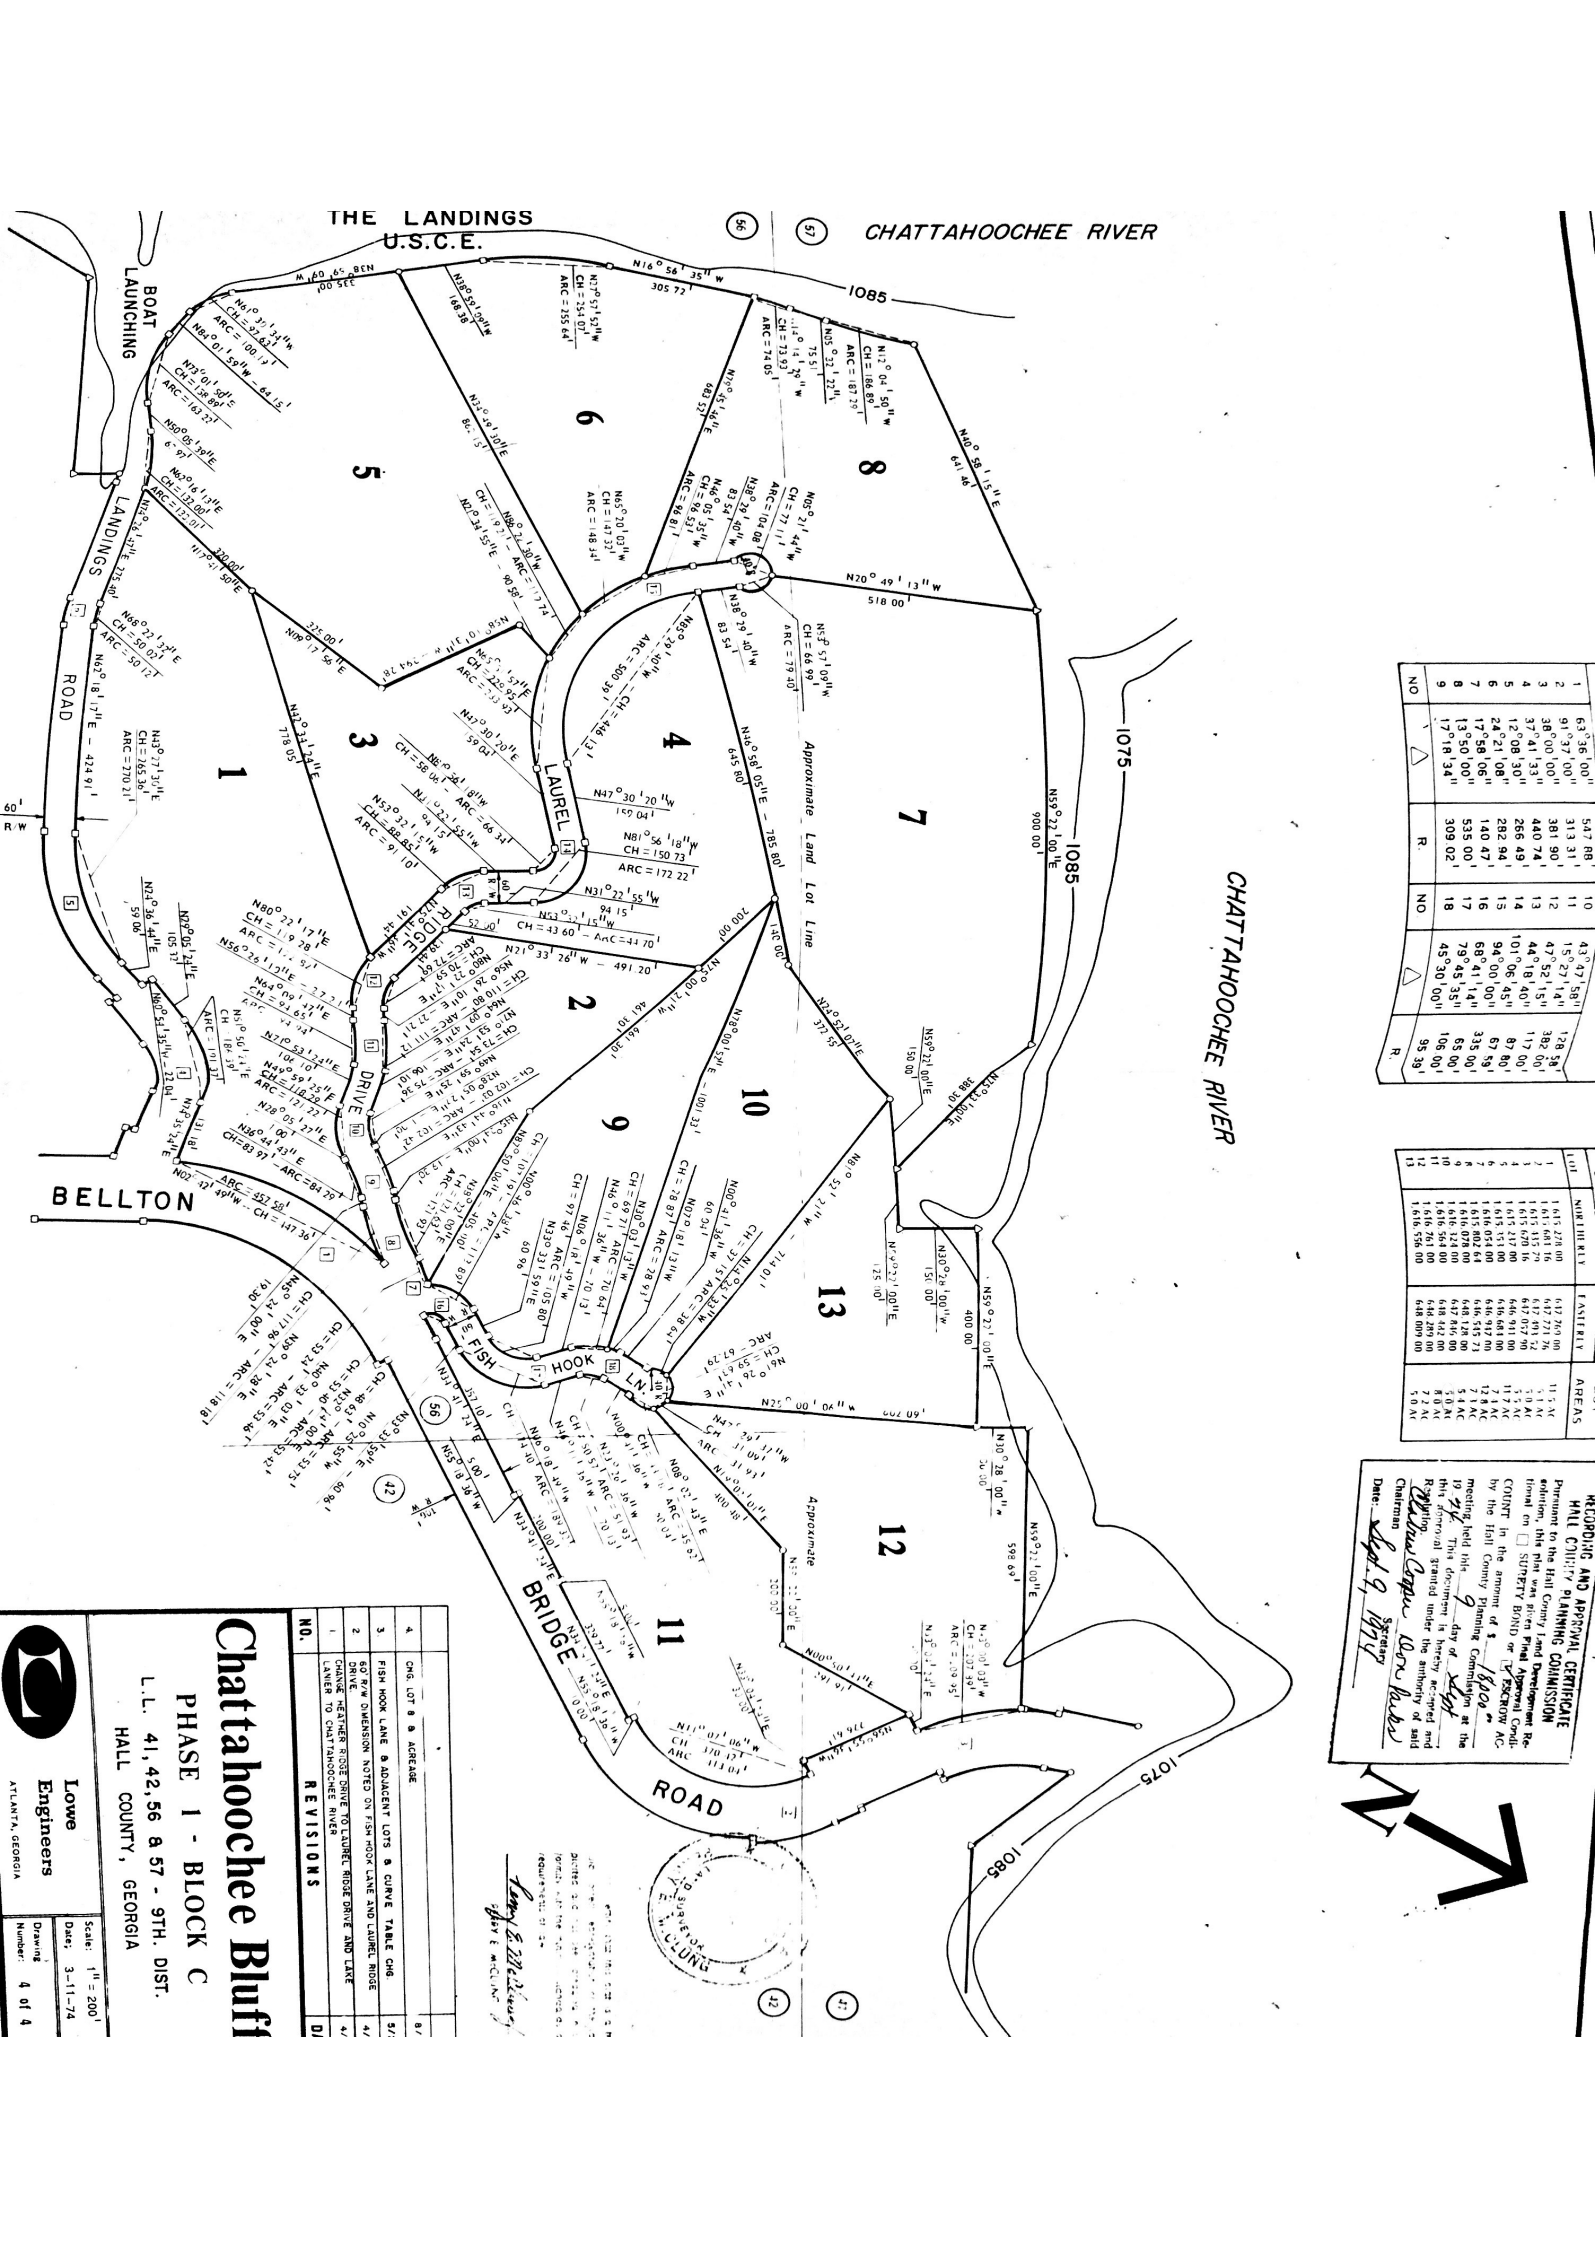


LOT	NORTH	EAST	AREA
RECORDING AND APPROVAL CERTIFICATE

NO.	REVISIONS
Chattahochee Bluff
PHASE 1 - BLOCK C
L.L. 41.42.56 & 57 - 9TH. DIST.
HALL COUNTY, GEORGIA

Lowe
Engineers
Atlanta, Georgia

Scale: 1" = 200'
Date: 3-11-74
Drawing:
Number: 4 of 4