


STATE OF NORTH CAROLINA
County of Buncombe
Clyde W. Rice being first duly sworn, deposes and says that the plot on which this certificate is endorsed is in all respects correct and was prepared from an actual survey made by him during the month of SEPT. 1955 on a variation of the Magnetic North from the true Meridian of Clyde W. Rice North 1/2 degrees.

Subscribed and sworn to before me this 17 day of Sept. 1955.
I, Robert Smith, Clerk Superior Court, Buncombe County, NC.

LEGEND

- (7) LOT NUMBER
- [7] HOUSE NUMBER
- MANHOLE
- POWER POLE
- POWER LINE
- TELEPHONE POLE
- TELEPHONE LINE
- POWER & TELEPHONE POLE
- SEWER
- CONTROL POINT (2" PIPE)

NOTE:
BEARINGS AND DISTANCES SHOWN
ON CURVES ARE CHORD DISTANCES
AND BEARINGS

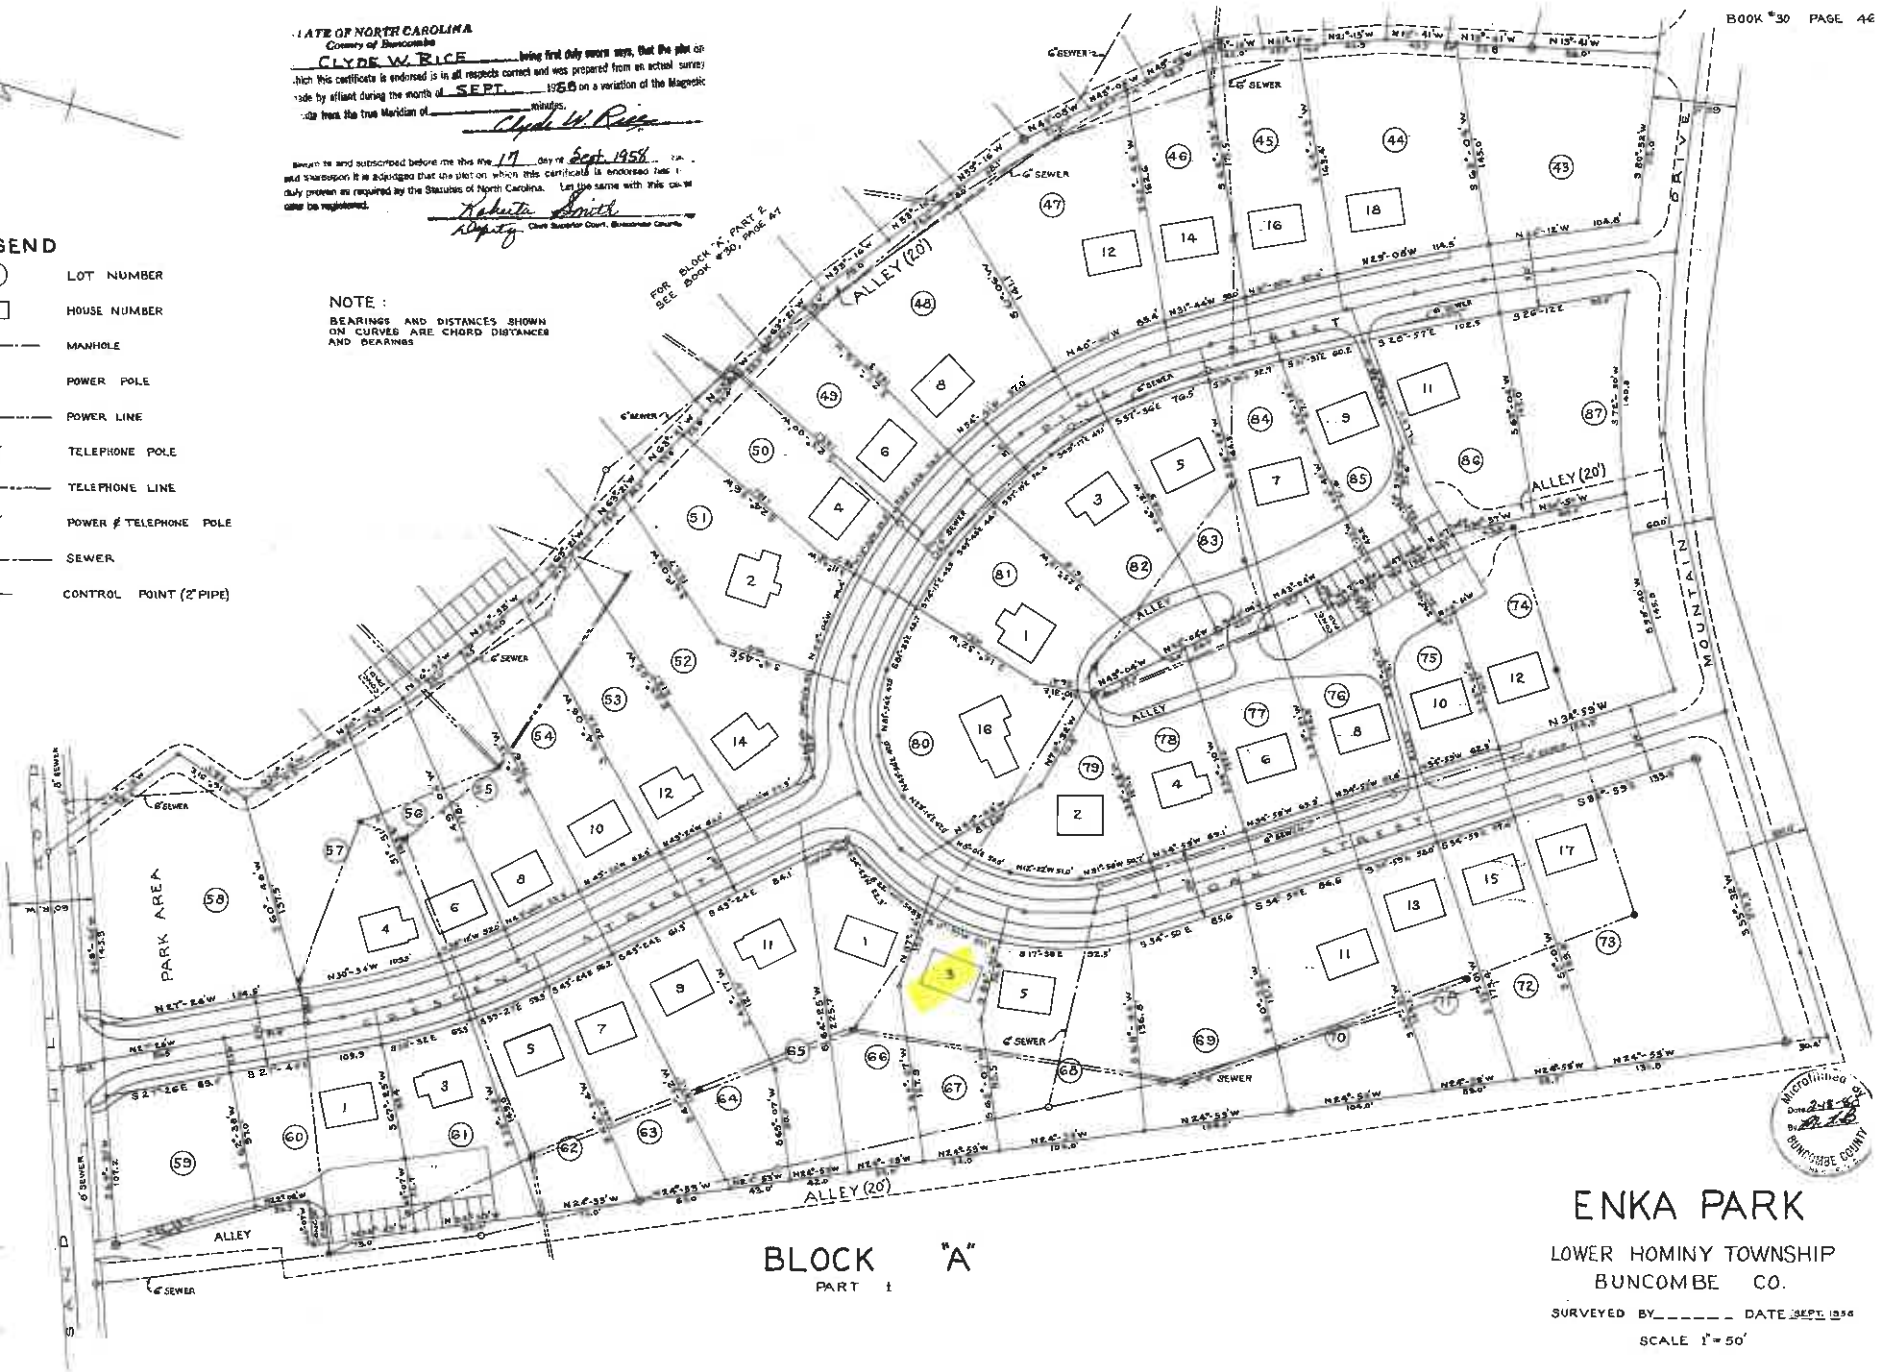

BLOCK "A"
PART 1

ENKA PARK

LOWER HOMINY TOWNSHIP
BUNCOMBE CO.

SURVEYED BY _____ DATE SEPT. 1955

SCALE 1" = 50'