


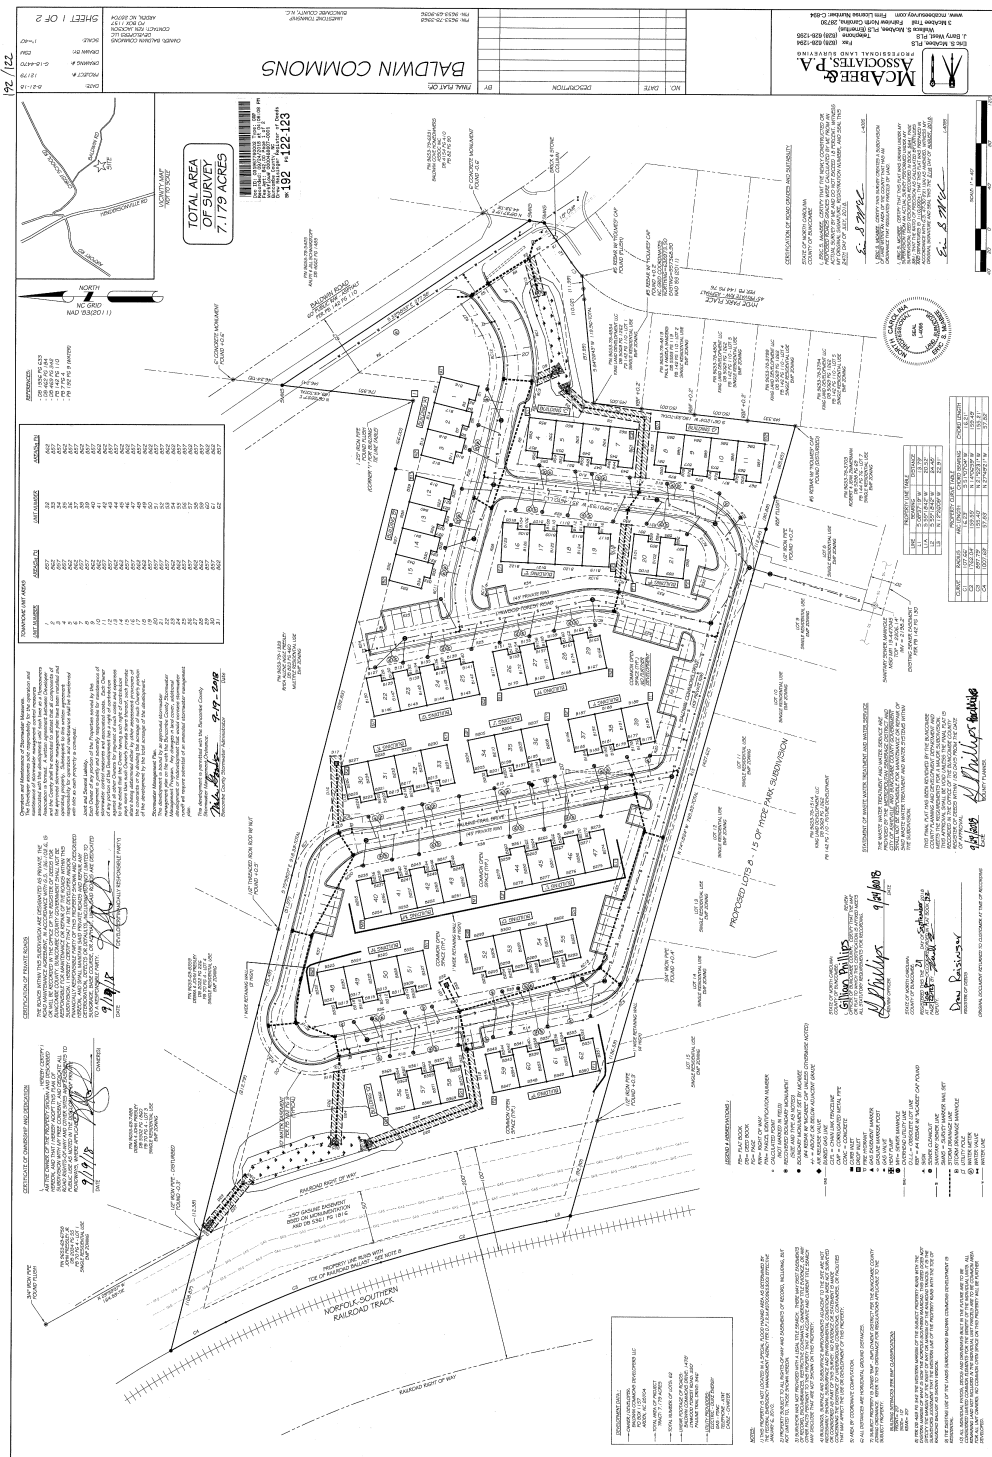

BALDWIN COMMONS	
NO. DATE	
McABEE & ASSOCIATES, P.A.	
